




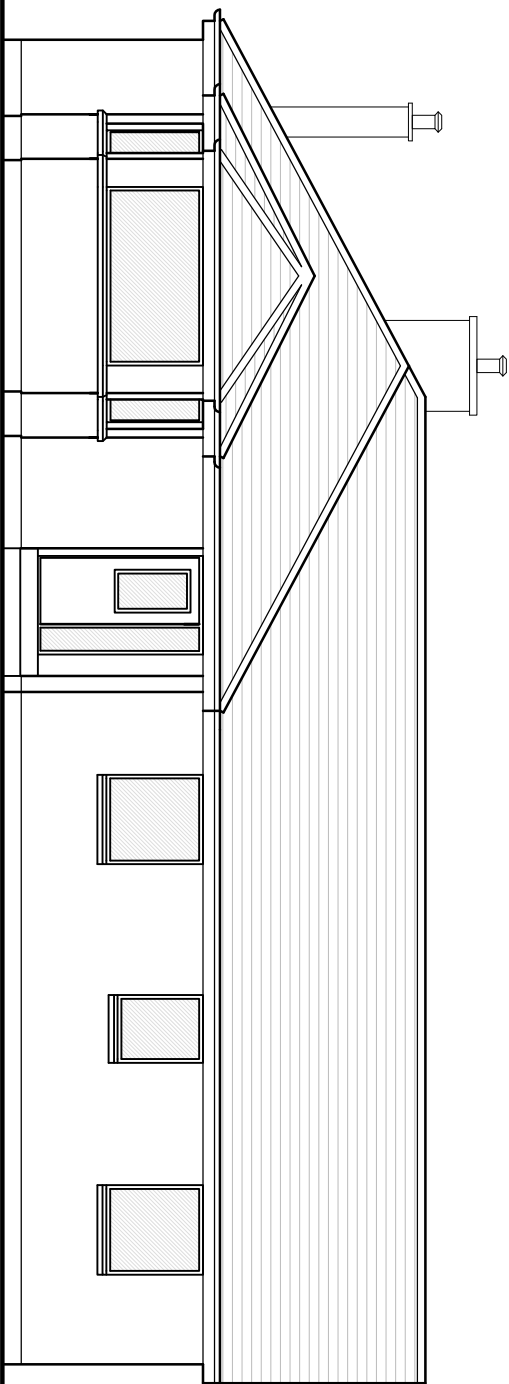


Front Elevation (1:100)

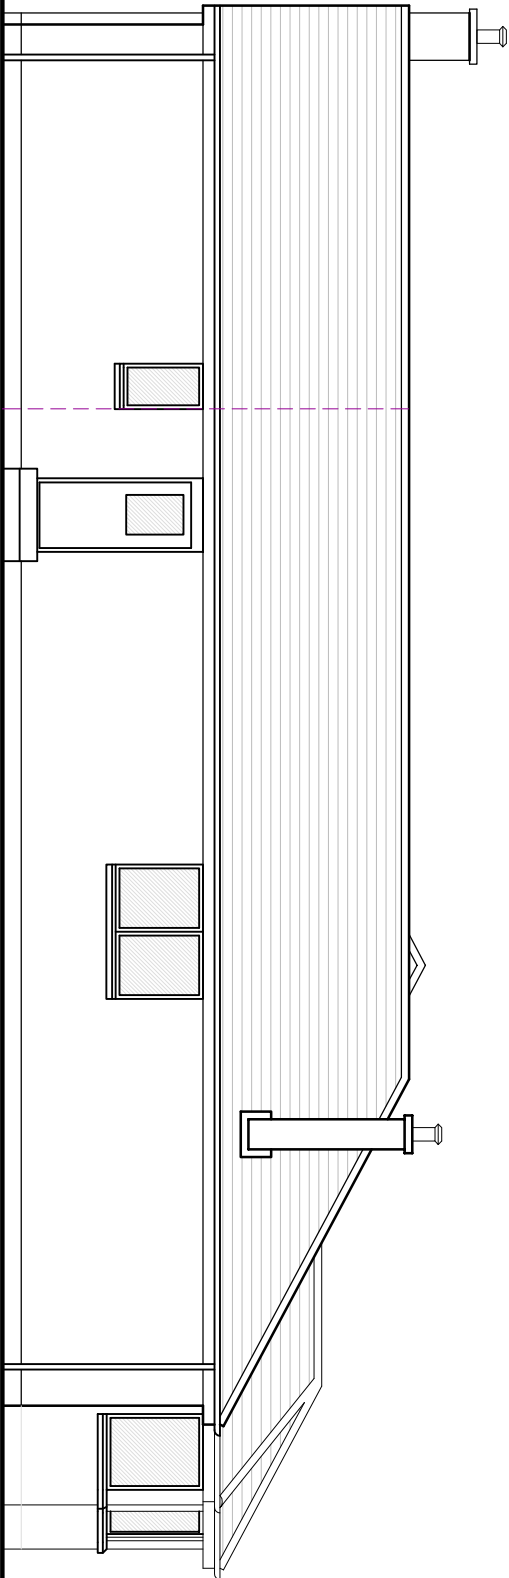


Side Elevation to Drive (1:100)

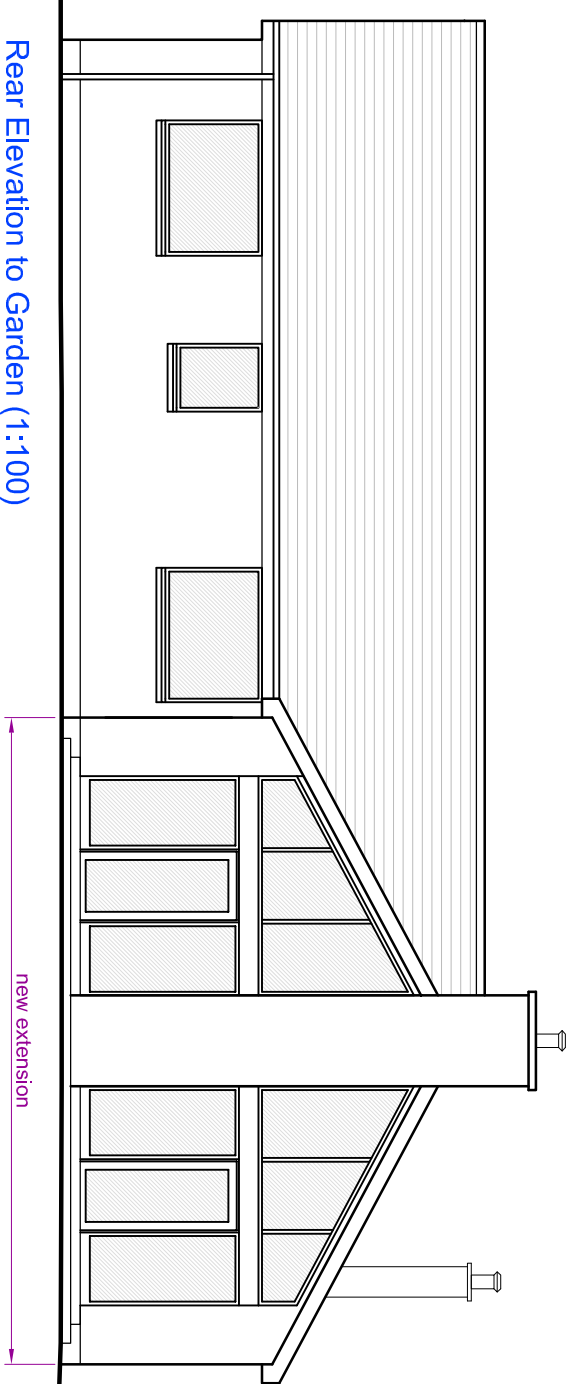


Rear Elevation to Garden (1:100)

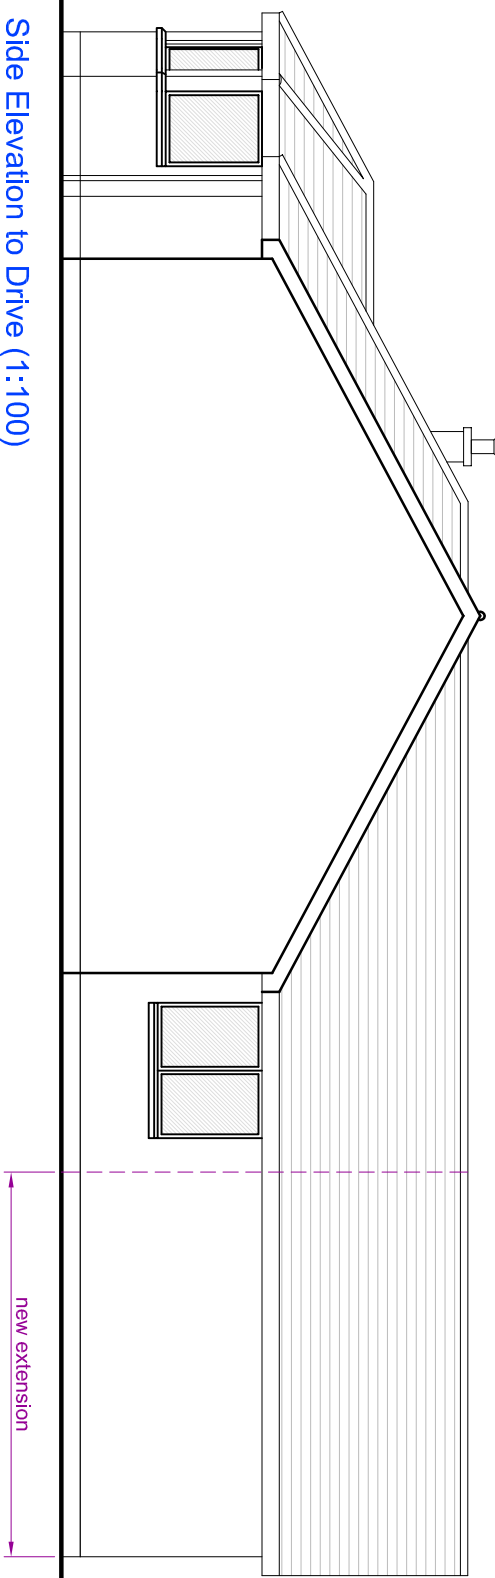


Side Elevation to Drive (1:100)

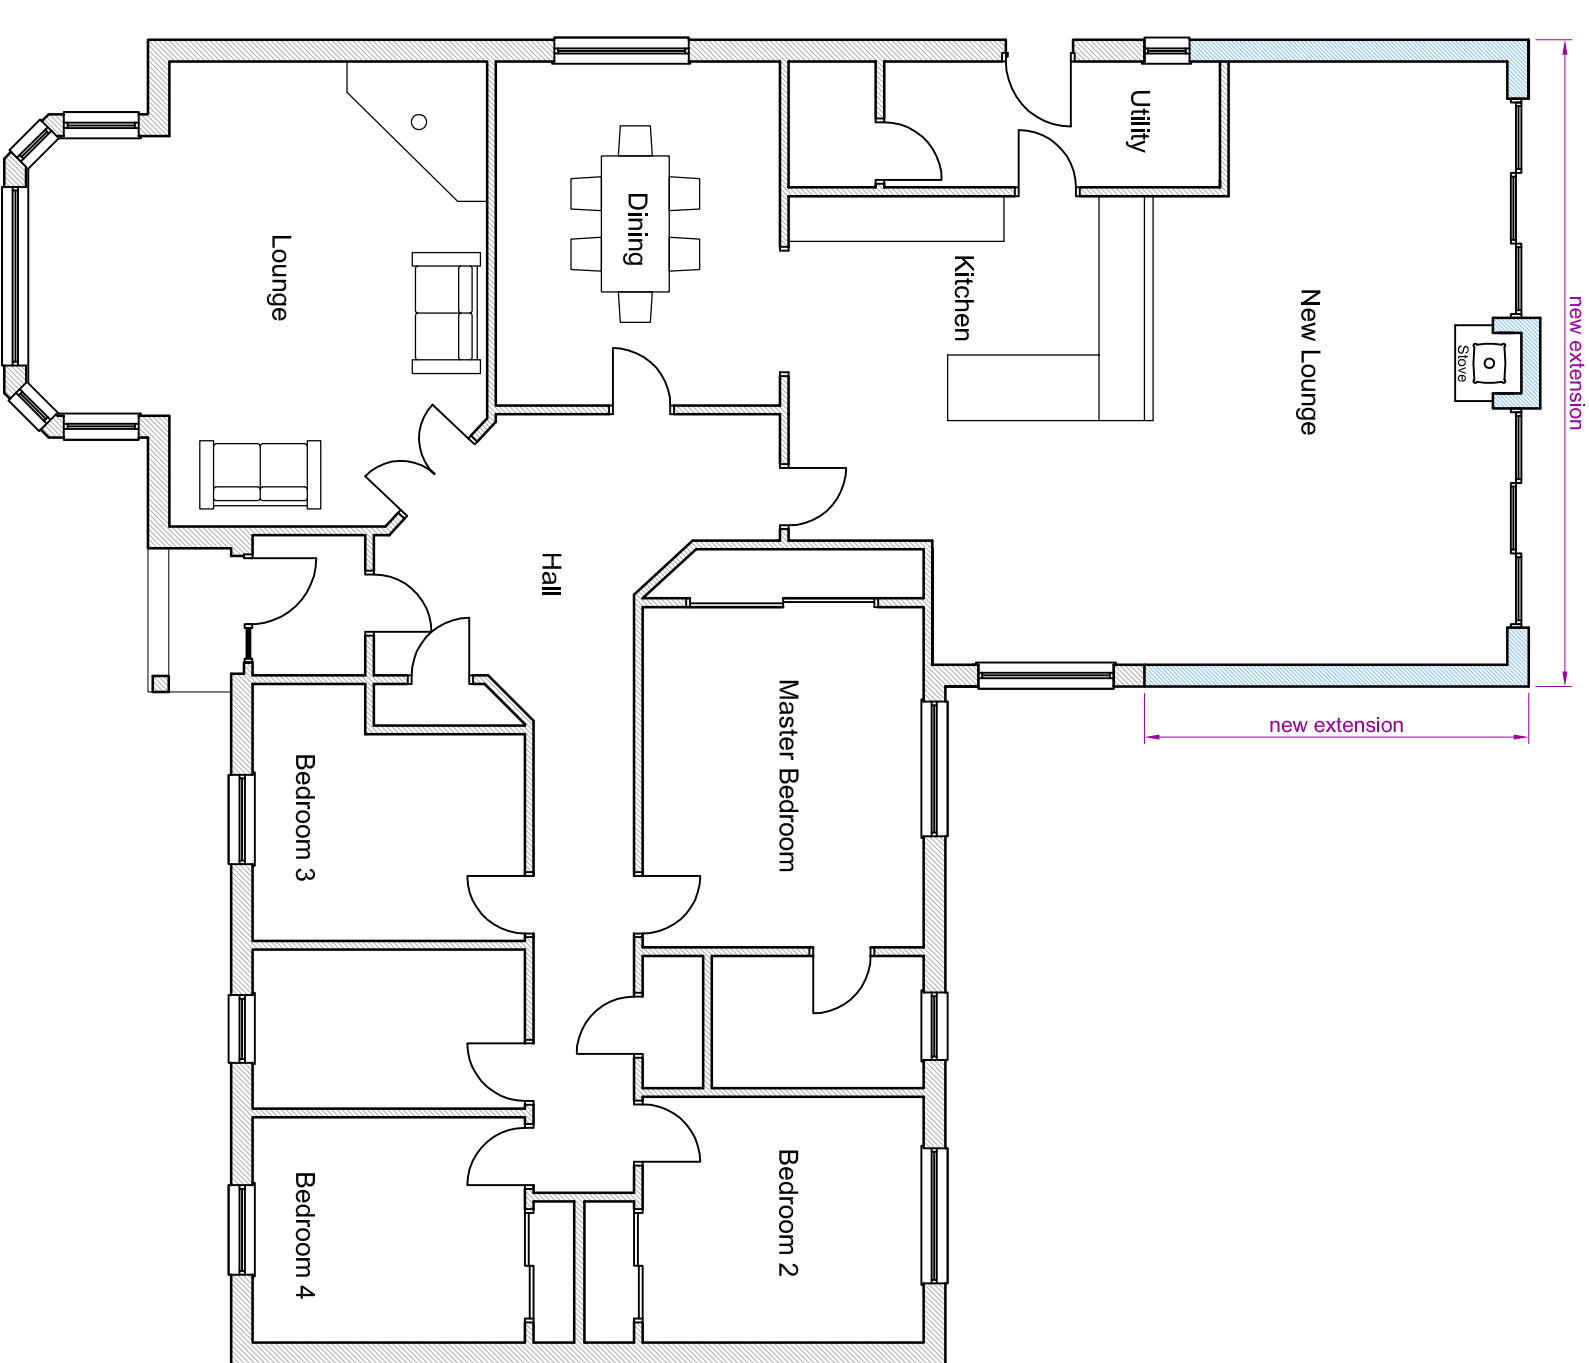

Floor Plan as Proposed (1:100)

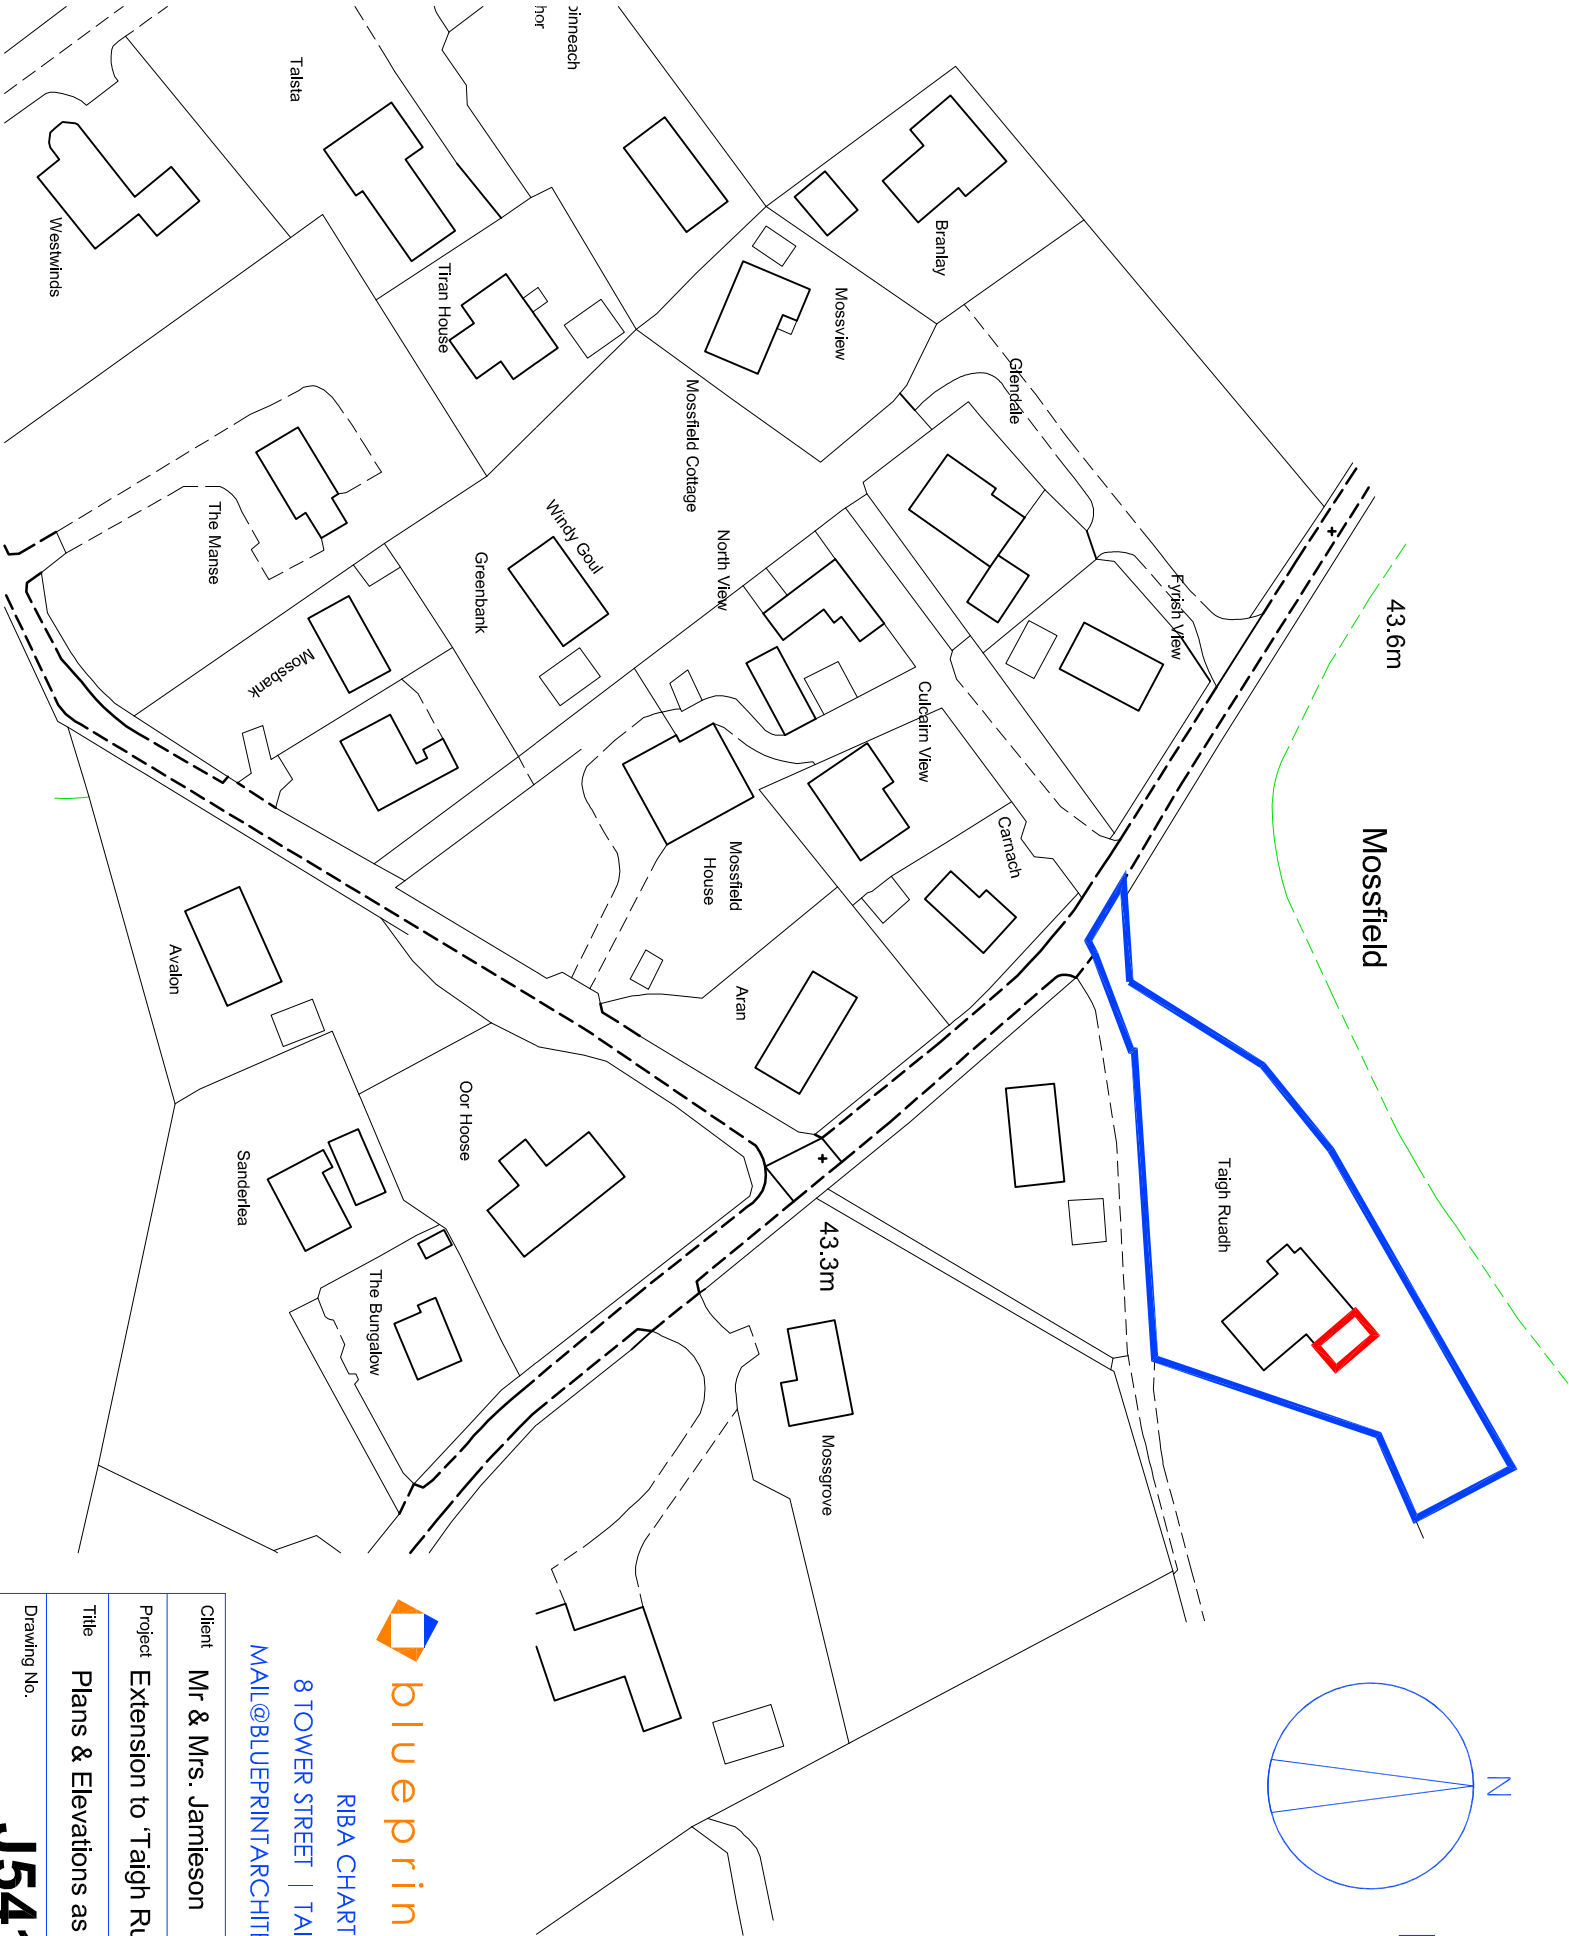

Location Plan (1:1250)

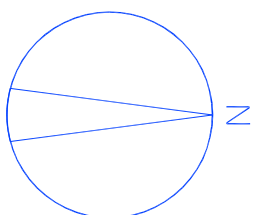

MOSSFIELD,
INVERGORDON

blueprintarchitecture

RIBA CHARTERED ARCHITECTS

8 TOWER STREET | TAIN | ROSS-SHIRE | IV19 1DY

MAIL@BLUEPRINTARCHITECTURE.COM | 01862 892900

Client	Mr & Mrs. Jamieson	Scale	1:100
Project	Extension to 'Taigh Ruadh' Mossfield, Invergordon		
Title	Plans & Elevations as Proposed for Planning		
Drawing No.	J541 / PL01	Rev	

