




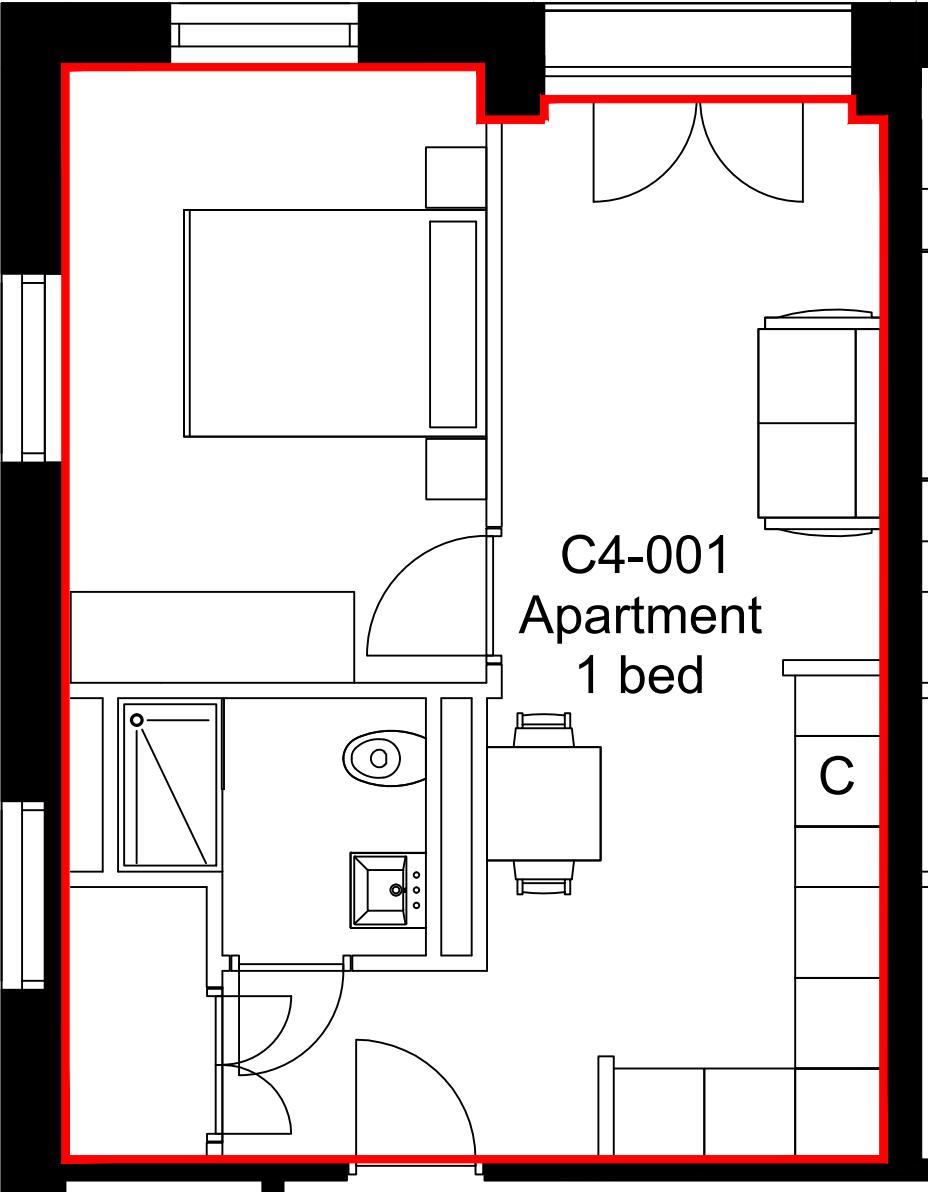

**BLOCK C - THE AQUITANIA
APARTMENT PLAN**
scale 1:50

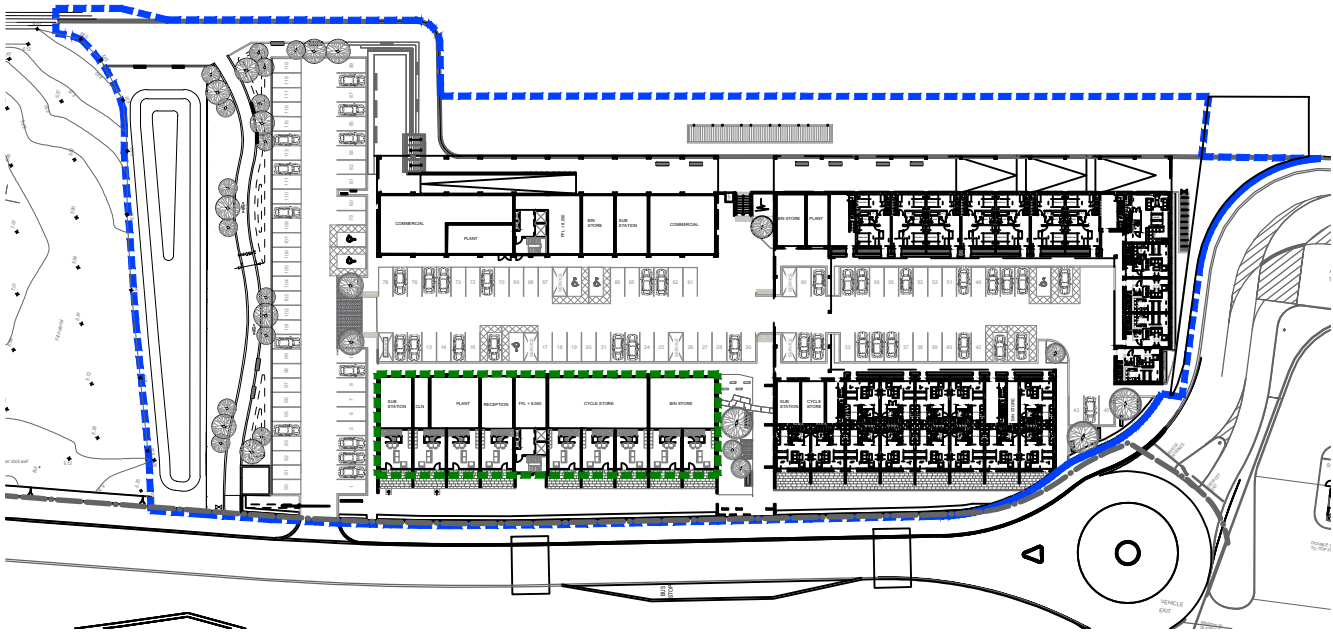

SITE LOCATION PLAN
scale 1:1250

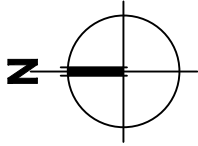

**BLOCK C - THE AQUITANIA
FOURTH FLOOR PLAN**
scale 1:250

-  apartment curtilage
-  building curtilage
-  site boundary

**BLOCK C - THE AQUITANIA
LEASE PLAN**

IMPORTANT NOTES: Do Not Scale from this Drawing.
Use Figured Dimensions Only.
All figured dimensions are to be checked
on site by specialist consultant/ contractor.
Not for construction purposes.

**boundaries and layouts may change
at any time subject to both final approval
of land lease and statutory requirements**

DRAWING STATUS:		
INFORMATION		
REVISION	DATE	DESCRIPTION

FOOTPRINT DESIGN		E info@footprintdesign.net	W www.footprintdesign.net
CLIENT: ROMAL CAPITAL (C02) LTD	SCALE: A3	DATE: 10.08.22	
PROJECT: WEST WATERLOO PLACE, LIVERPOOL			
DRAWING TITLE: APARTMENT LEASE PLAN			
DRAWING NO: C4-001			