




NOTES
The copyright of this drawing and design is vested in the Architect and must not be copied or reproduced without written consent. This drawing to be read in conjunction with the specification and other drawings. All dimensions to be checked and verified on site by the responsible contractor prior to commencement of work.
Party Wall Act 1996 - The client is the building owner, and as such should take necessary steps to comply with the act where applicable.
CDM Regulations 2015 - Sigma Home Solutions are not responsible for the Construction Phase of Health and Safety Requirement, the client must appoint a Principle Designer.

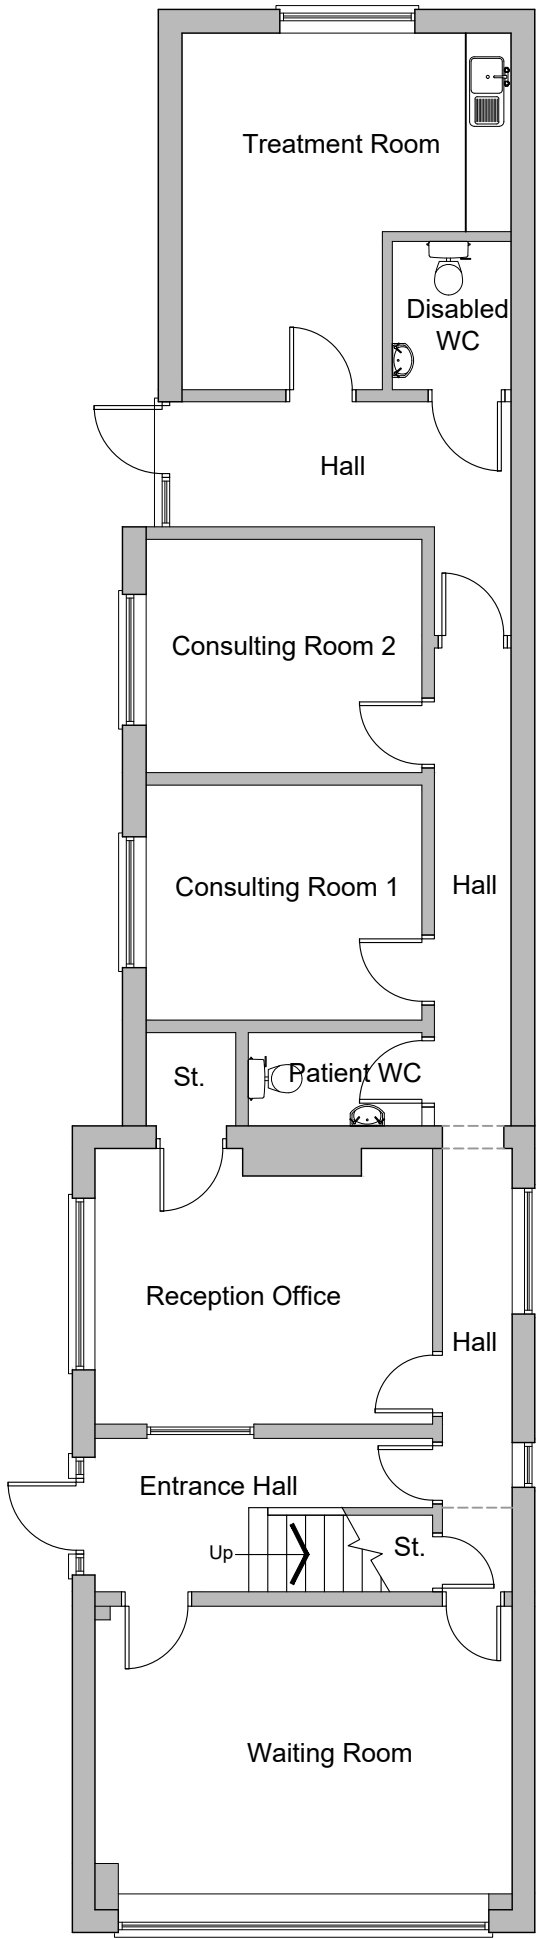

GROUND FLOOR PLAN

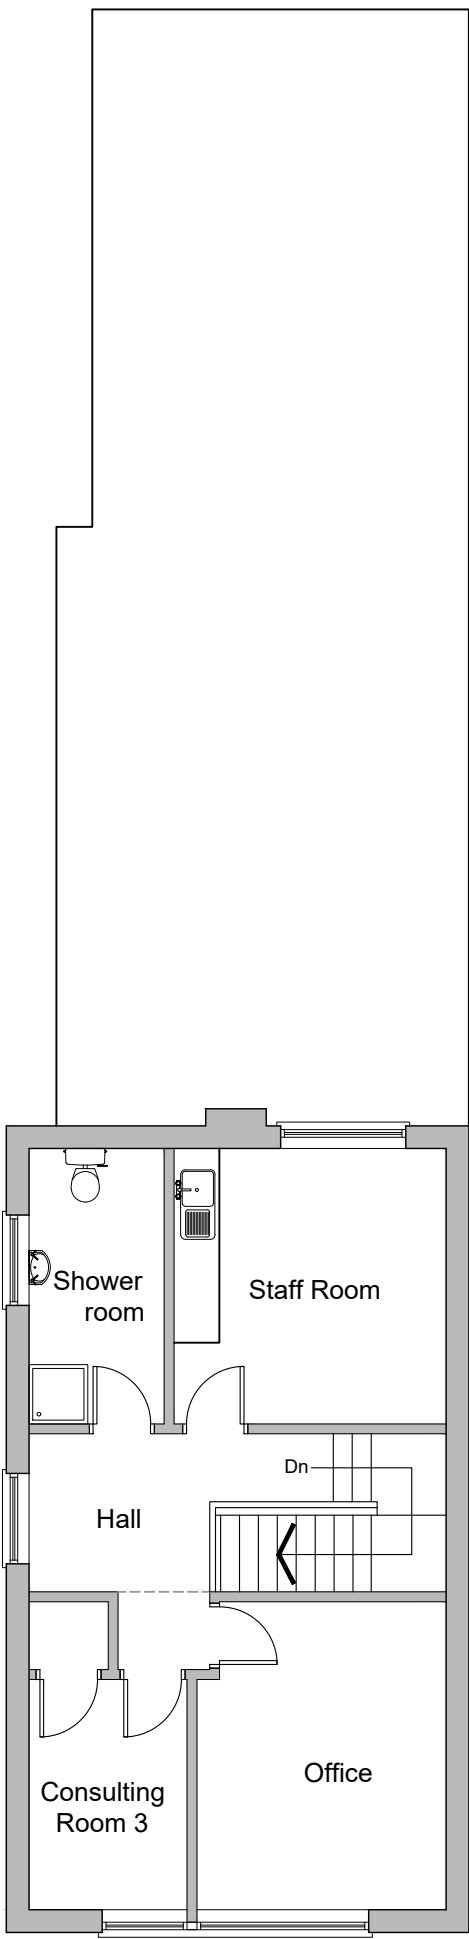

FIRST FLOOR PLAN

 

Rev	Details	Alt.	Date/Chk
CLIENT		DRAWING	
MSM - Doc Ltd		Existing Plans	

PROJECT
Proposed Development at no.73 Bath St, Sedgley, Dudley DY3 1LS

DRAWING NUMBER	REVISION	SCALE	DATE
Dud-080-002	-	1:100	JAN'26
		@A3	
		DRAWN BY	CHECKED BY
		MS	-

SigmaΣ

Home Solutions

The Work Space,
All Saints Rd, All Saints,
Wolverhampton WV2 1EL
Tel: 07749 525955
SHS@sigma-surveying.co.uk
www.sigma-surveying.co.uk