



PROPOSED SECOND FLOOR PLAN

scale 1:100

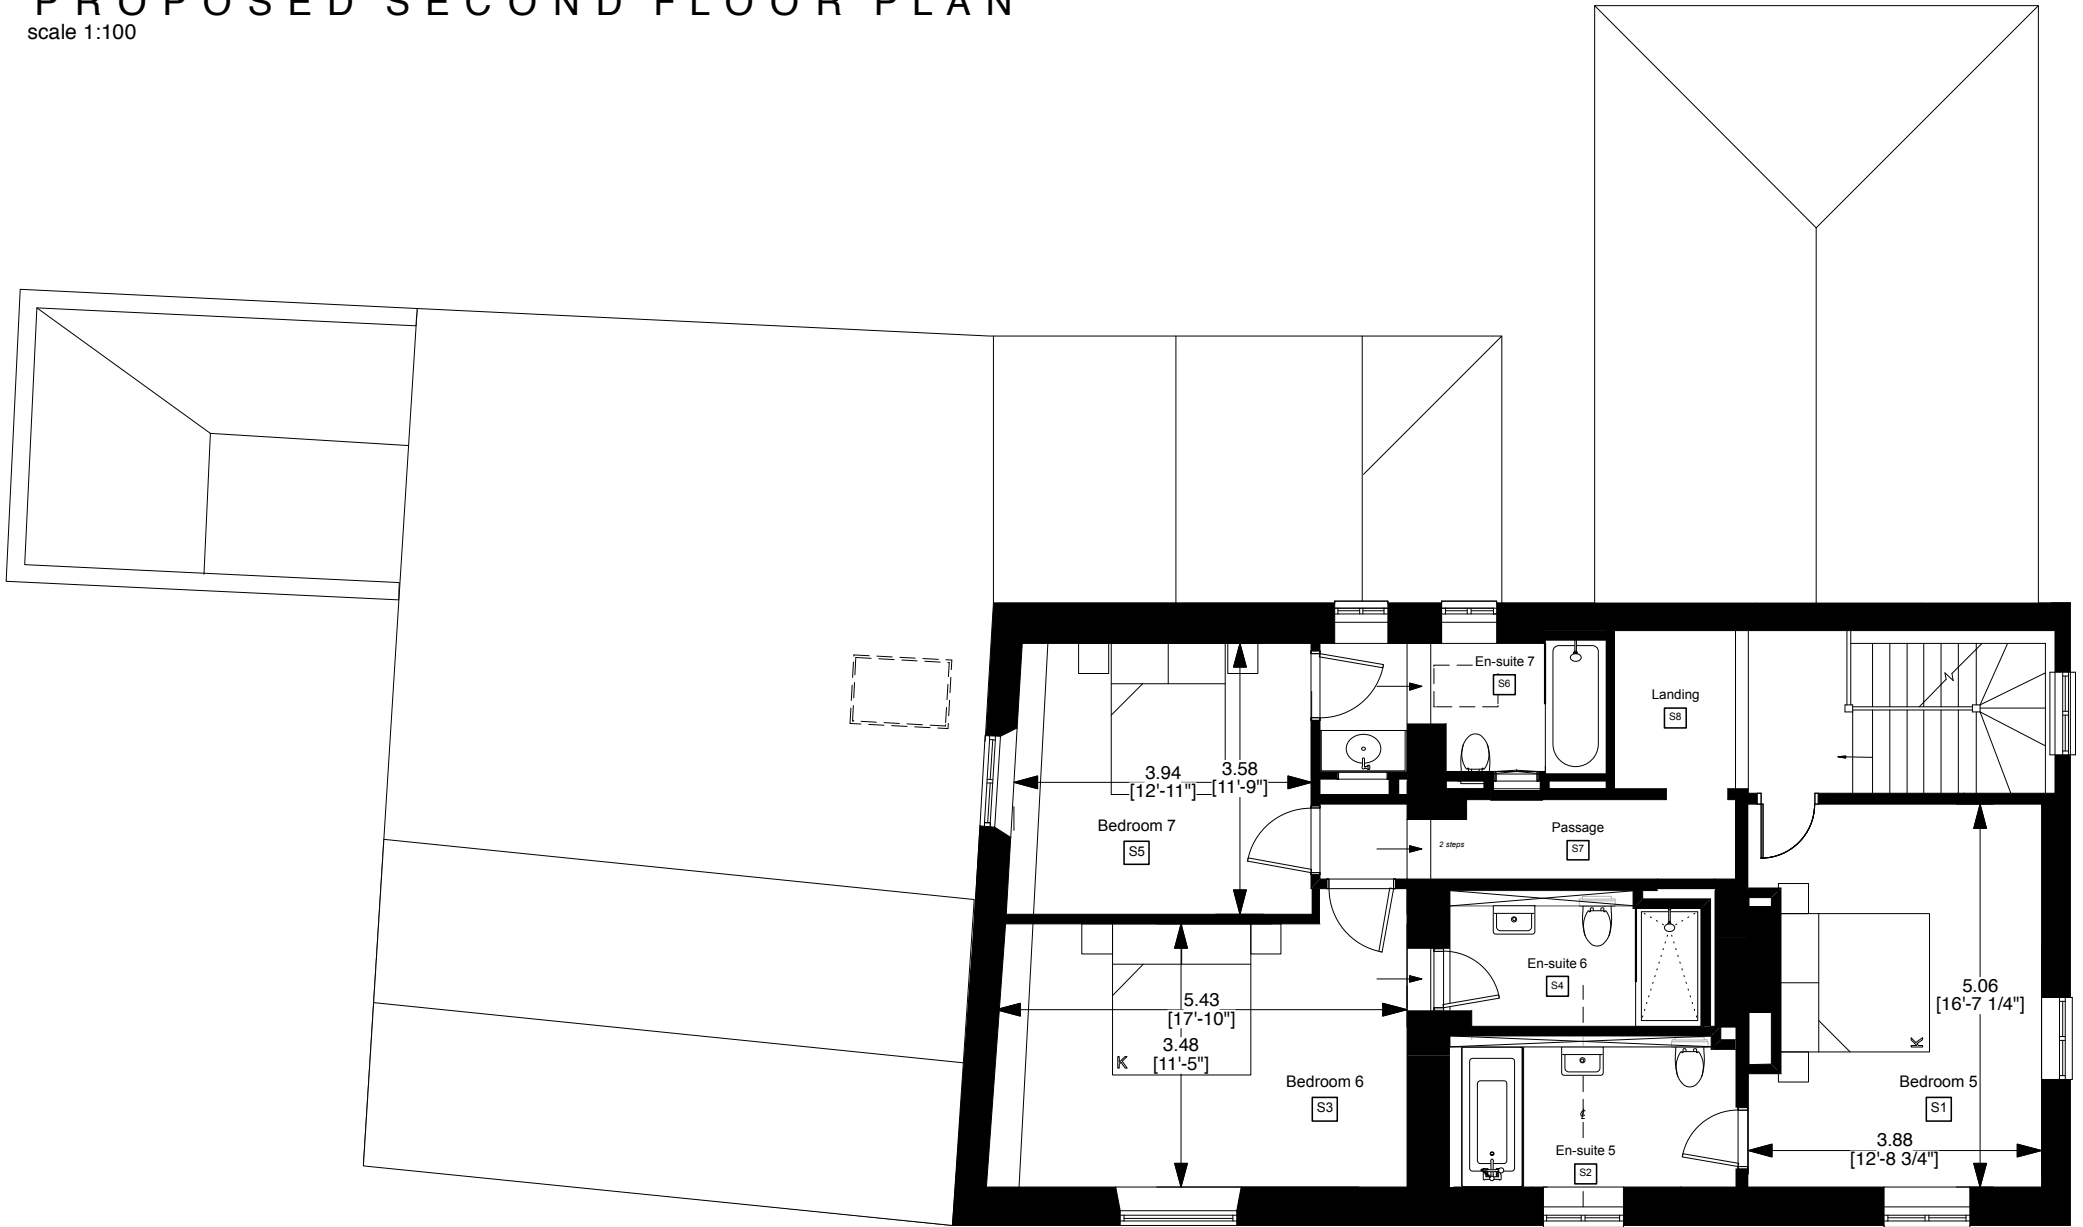


PROPOSED FIRST FLOOR PLAN

scale 1:100

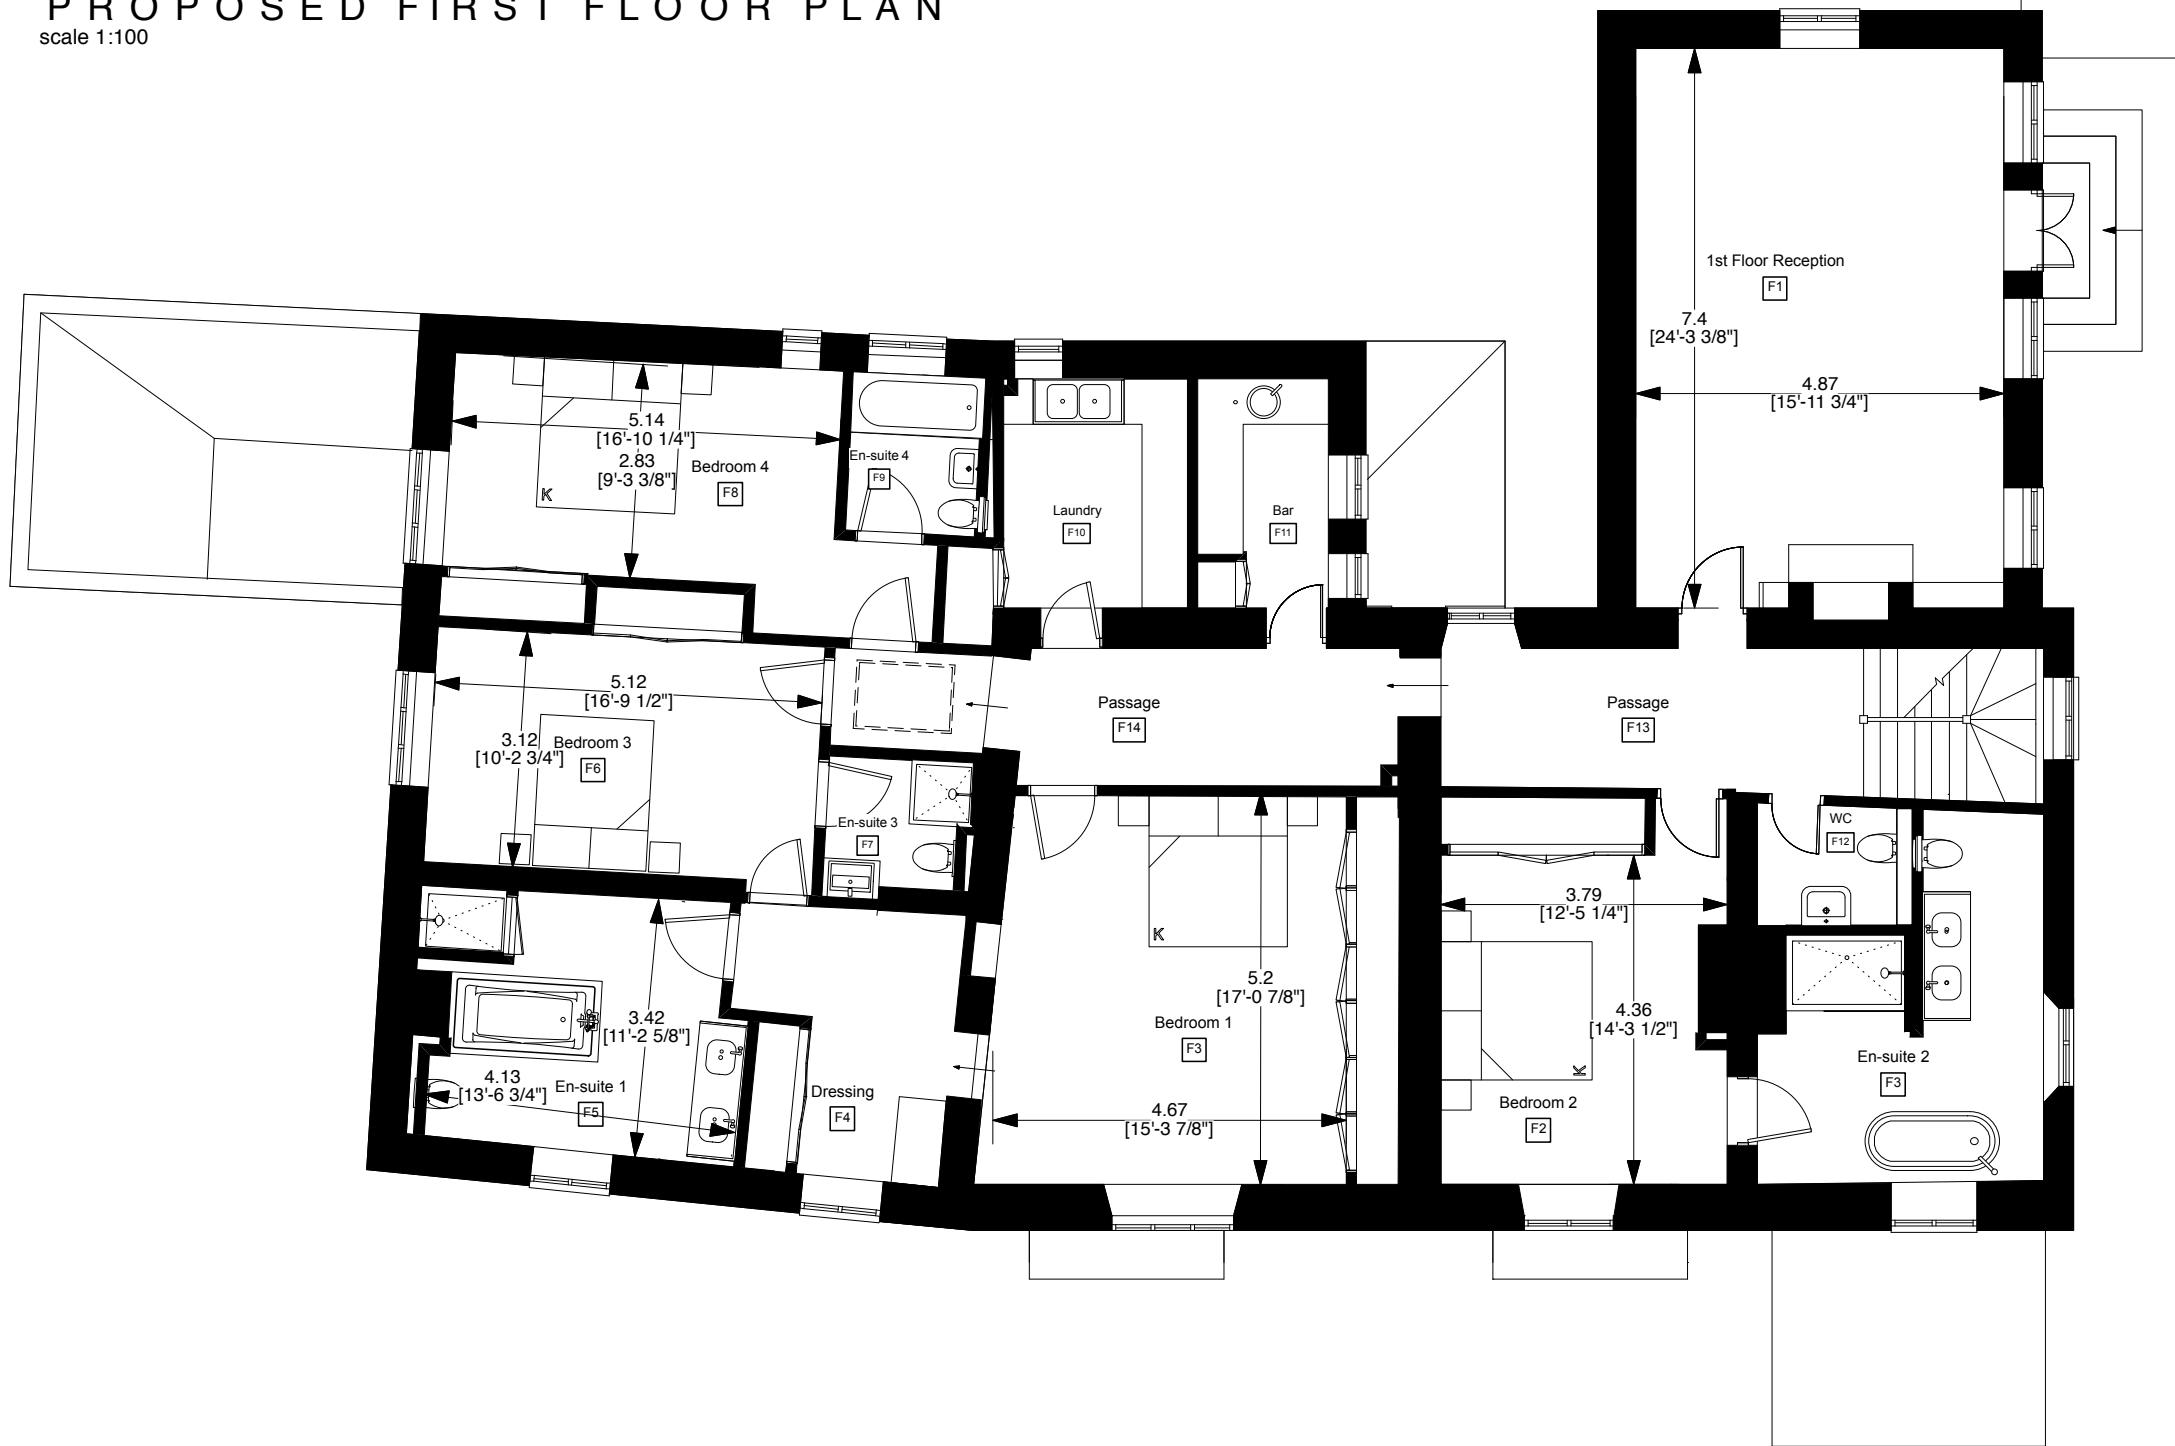

PROPOSED GROUND FLOOR PLAN

scale 1:100

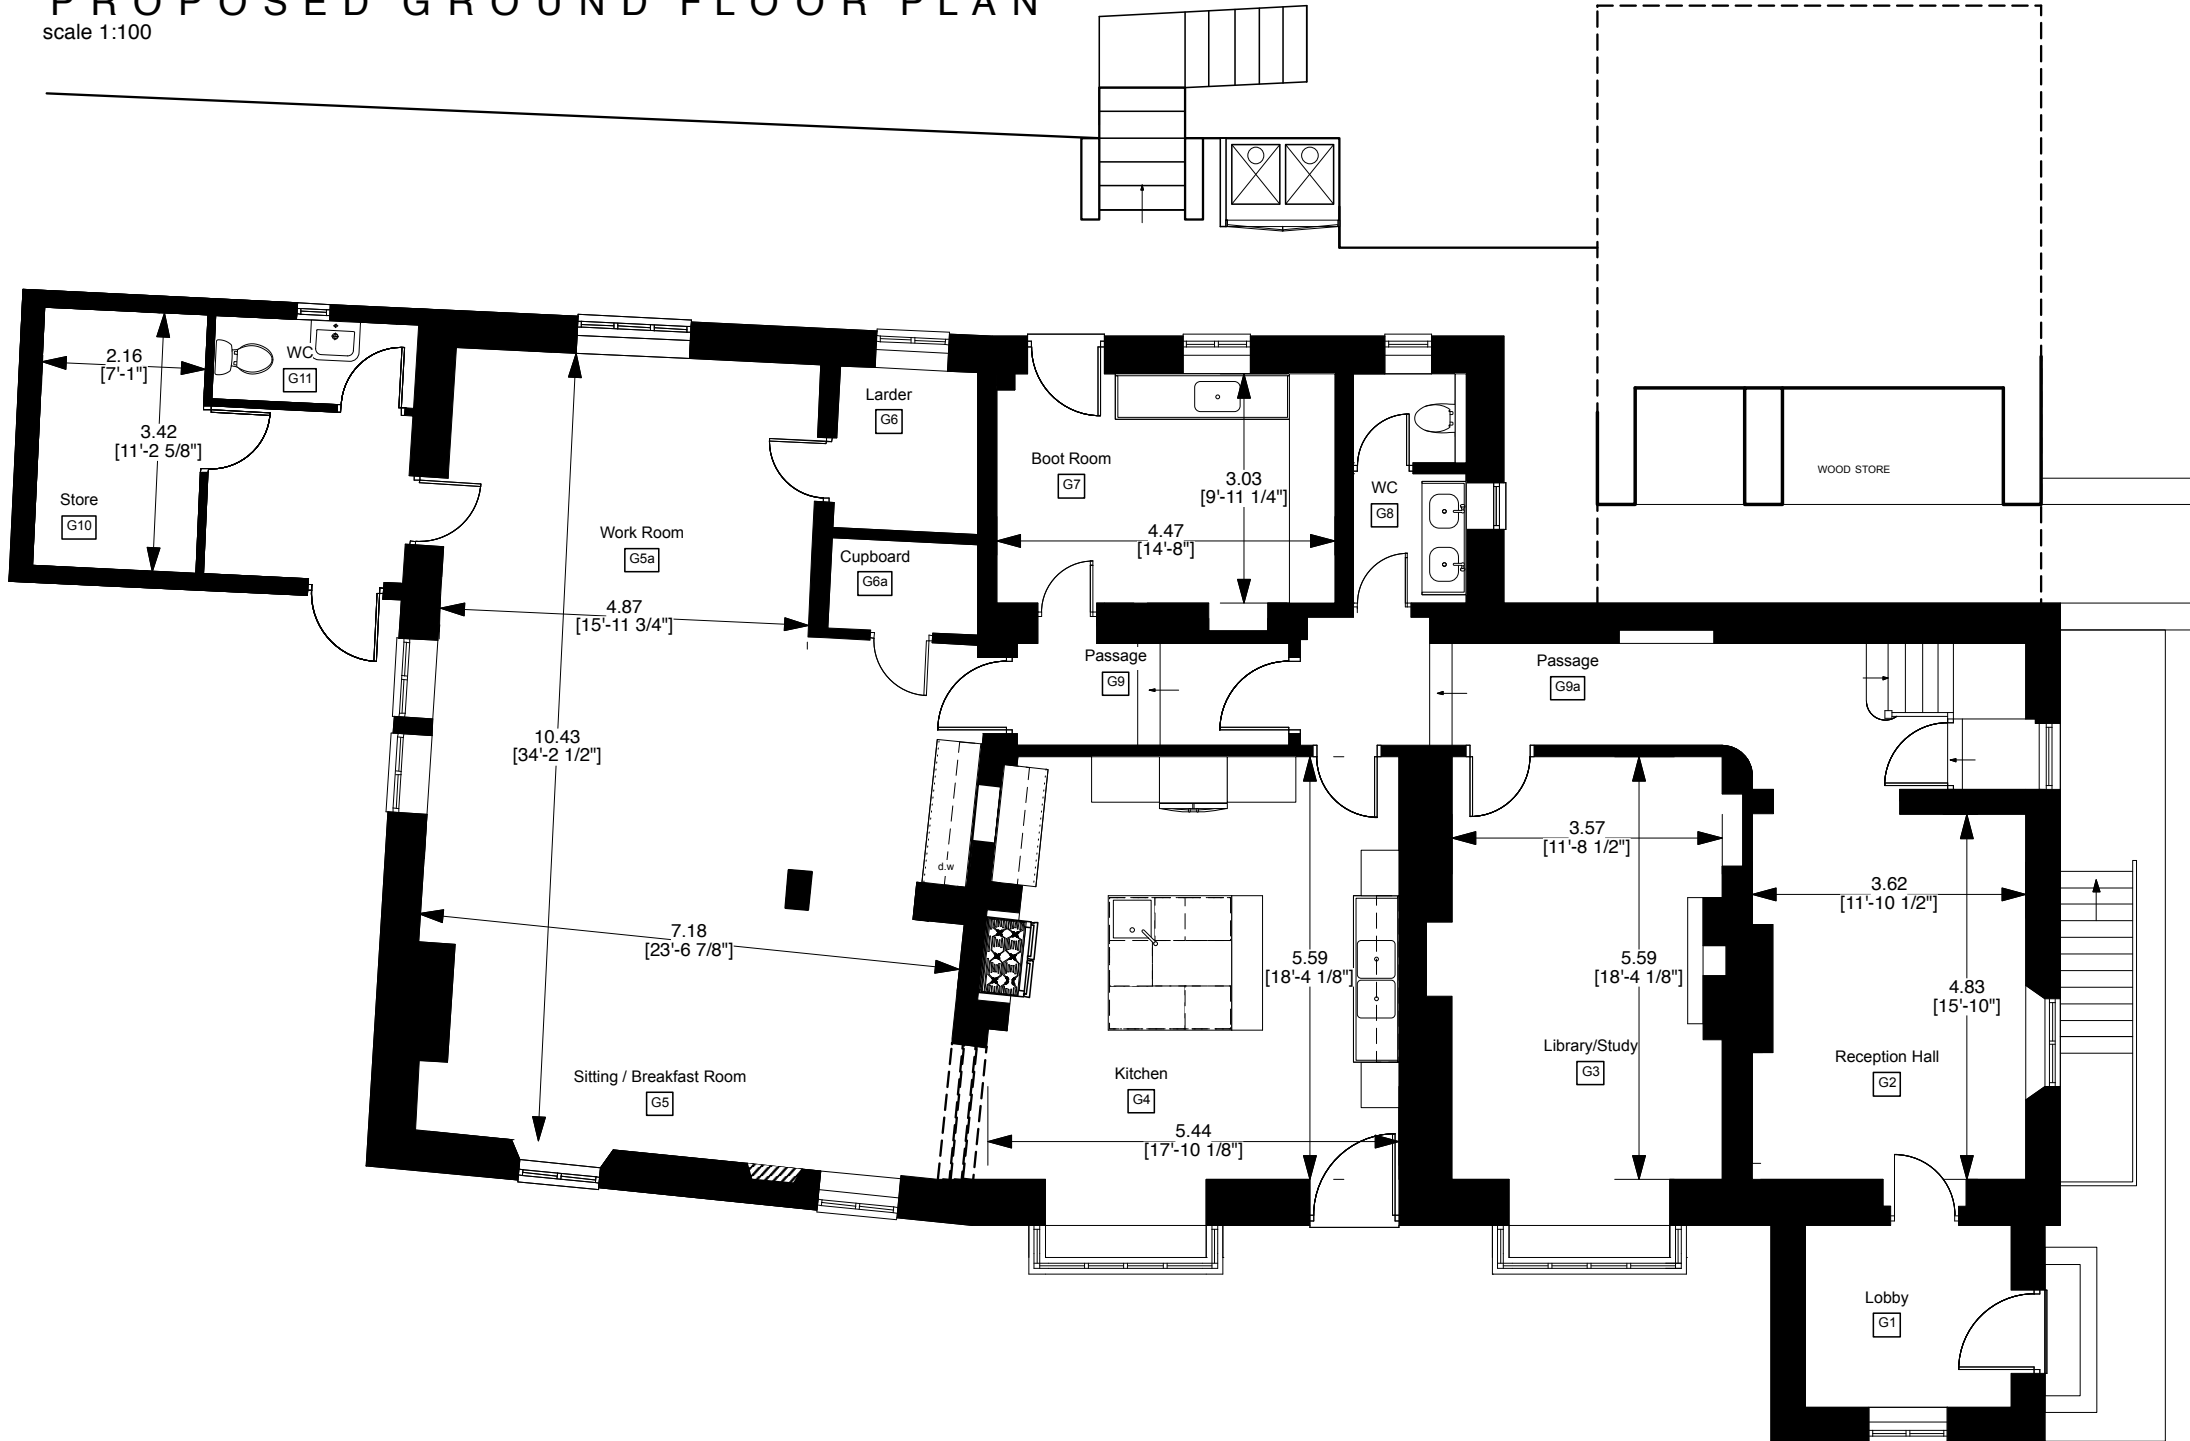

PROPOSED BASEMENT FLOOR PLAN

scale 1:100

