





Front Elevation - House Type B

Scale: 1 : 100

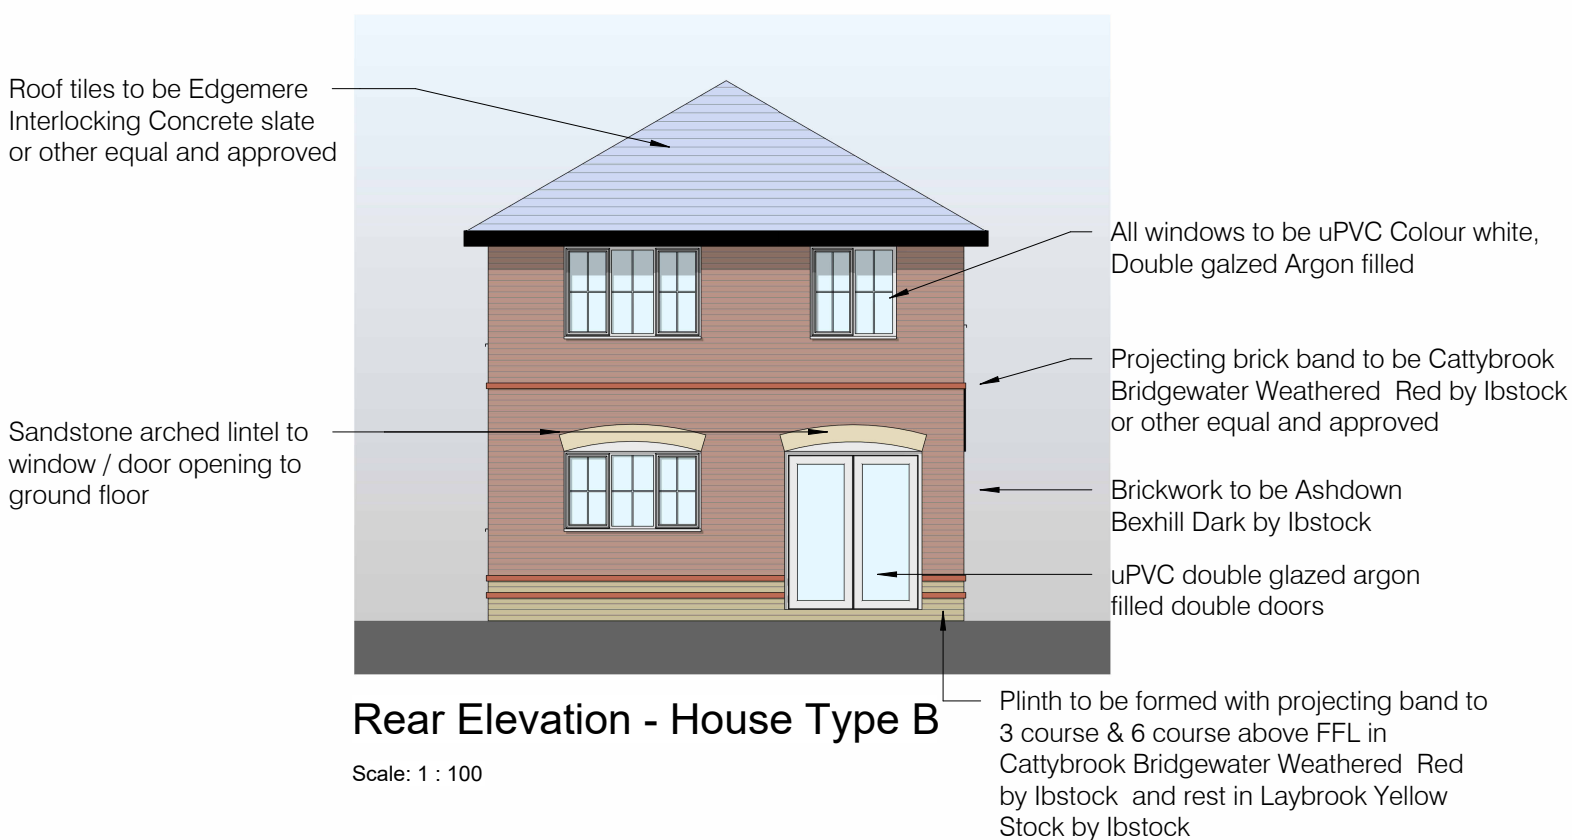


Rear Elevation - House Type B

Scale: 1 : 100

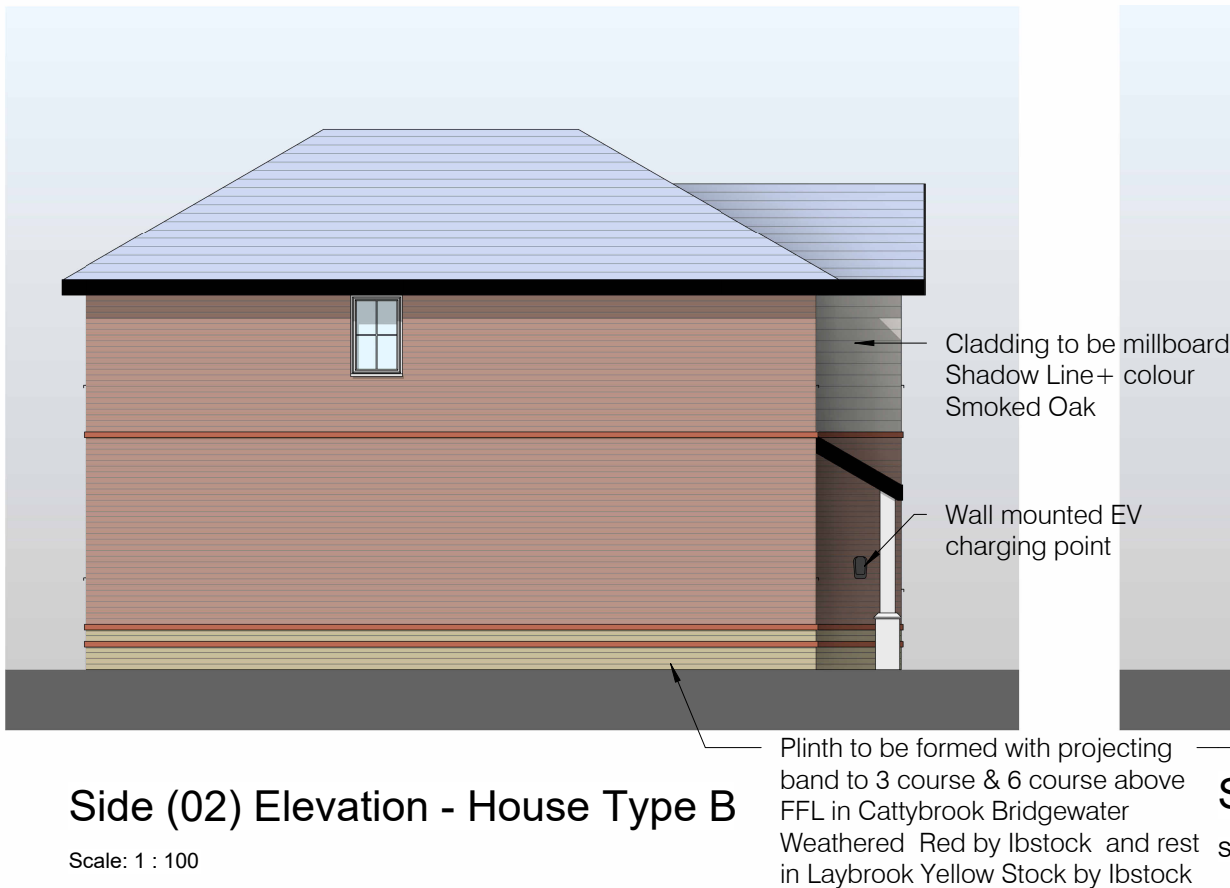

Side (02) Elevation - House Type B

Scale: 1 : 100

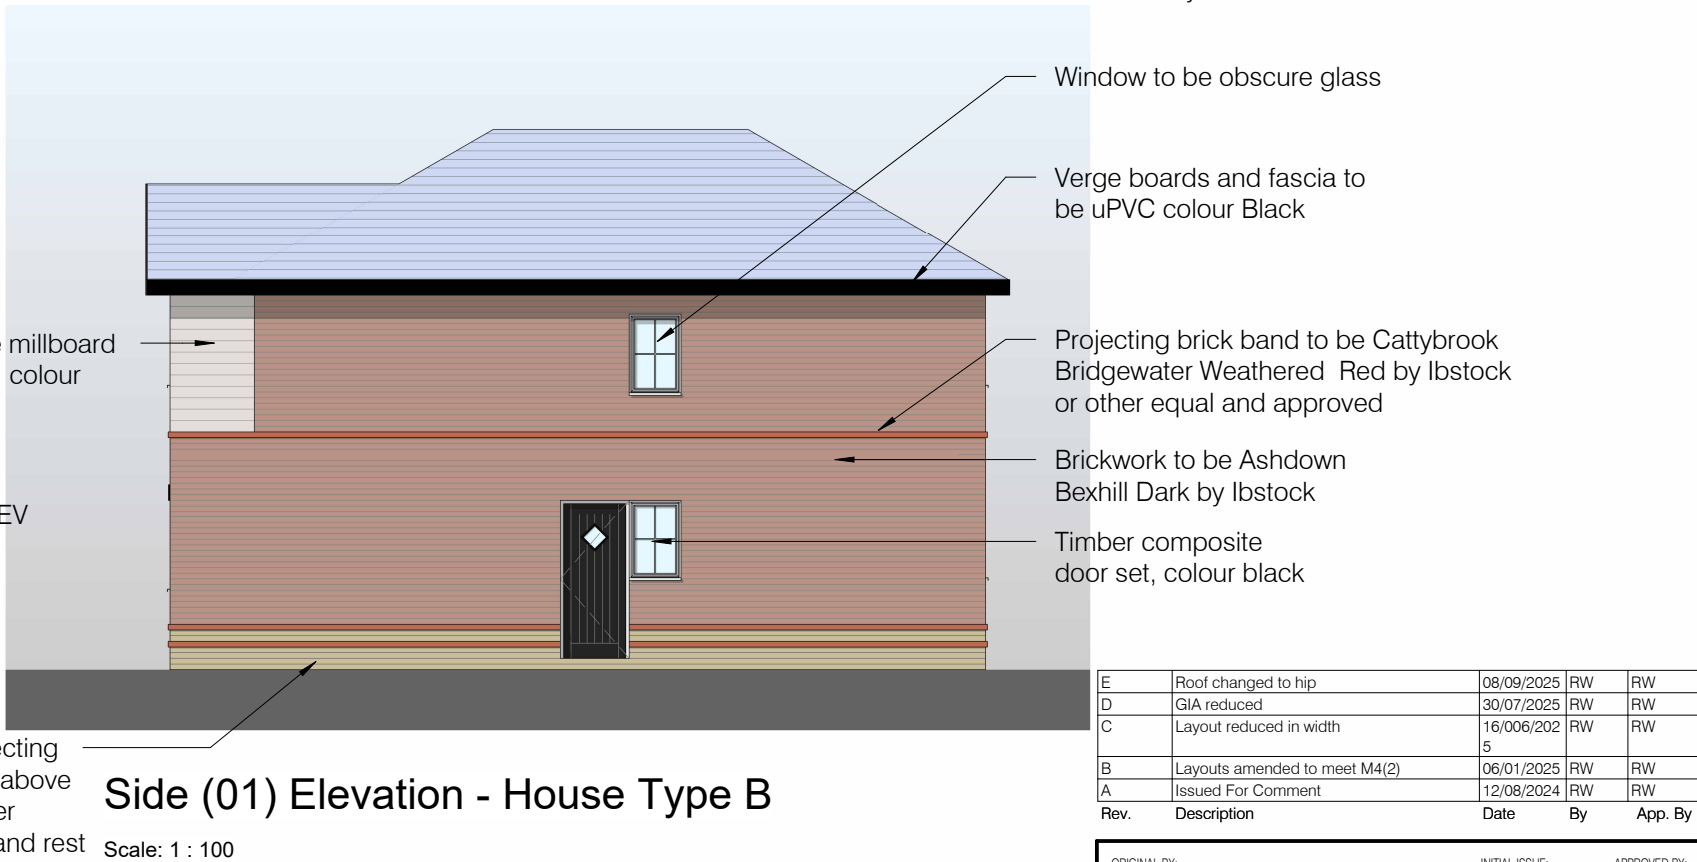

Side (01) Elevation - House Type B

Scale: 1 : 100



PROJECT INFORMATION:

Proposed Housing Development

69 Hind Heath Road
Sandbach

PROJECT REF:

24006

DRAWING TITLE:

Proposed Elevations - House Type B

MODEL REF & VERSION:

CLIENT:

Mr Allister Boote

CLIENT REF:

STATUS CODE:

S0

PURPOSE OF ISSUE:

Work in Progress

REFERENCING SHEET:

10-021

SCALE @A3

1 : 100

Rev.	Description	Date	By	App. By
E	Roof changed to hip	08/09/2025	RW	RW
D	GIA reduced	30/07/2025	RW	RW
C	Layout reduced in width	16/006/2025	RW	RW
B	Layouts amended to meet M4(2)	06/01/2025	RW	RW
A	Issued For Comment	12/08/2024	RW	RW

ORIGINAL BY: RW	INITIAL ISSUE: 10/12/19	APPROVED BY: Approver
--------------------	----------------------------	--------------------------

DRAWING NUMBER:						
PROJECT ID	ORIGINATOR	ZONE	LEVEL	TYPE	ROLE	NUMBER
24006-	RWD - 02	- XX	- DR	- A	- 10-021	E
PLOT DATE: 08/09/2025 16:57:15				08/09/2025 LAST ISSUE DATE:		

R WATSON DESIGN SERVICES LTD.
CHARTERED ARCHITECTURAL TECHNOLOGIST

e: info@rwdsltd.com m: 07841 592534

@: www.rwdsltd.com

28 Eaton Lane | Davenham | Northwich | Cheshire | CW9 8JL