




Front Elevation - House Type A

Scale: 1 : 100

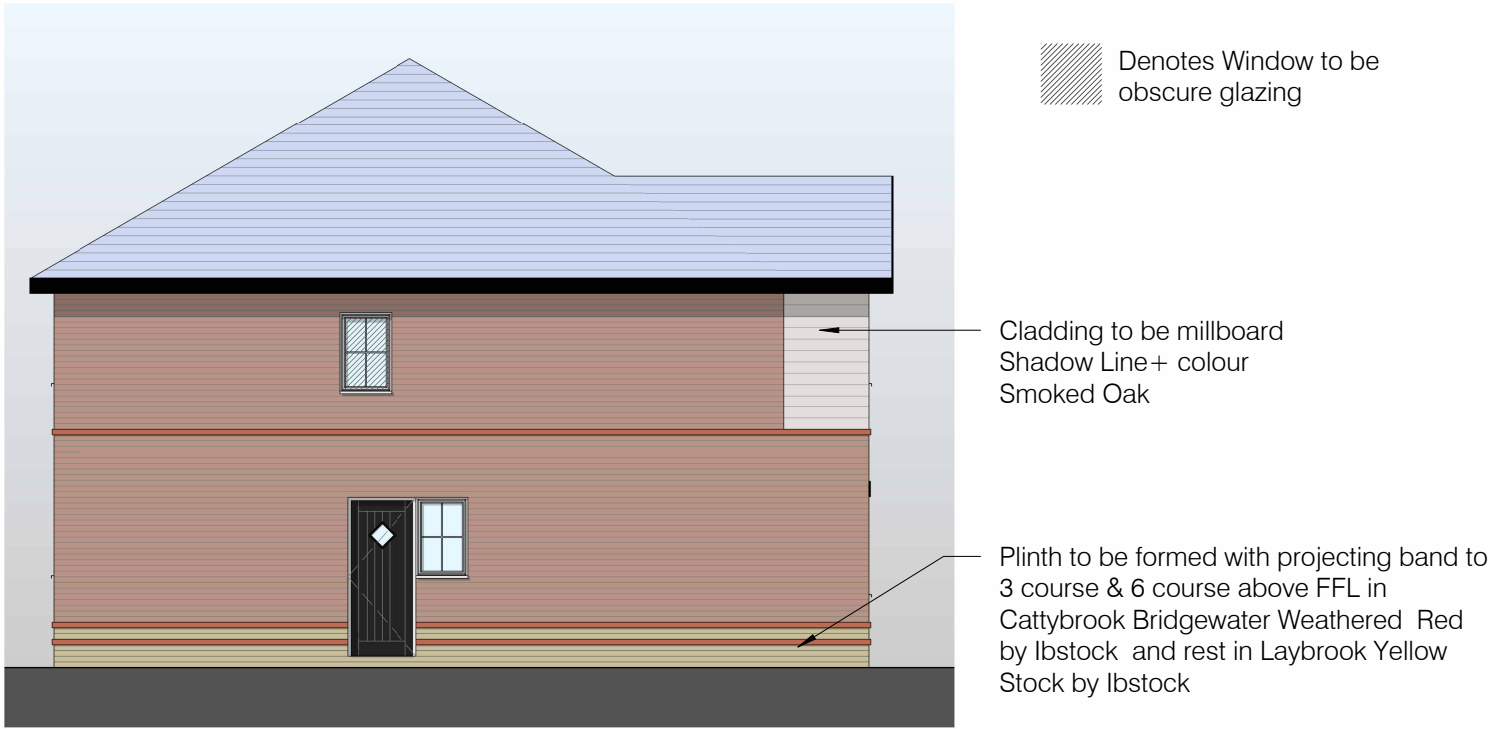

Side (02) Elevation - House Type A

Scale: 1 : 100



PROJECT INFORMATION: Proposed Housing Development 69 Hind Heath Road Sandbach	PROJECT REF: 24006	DRAWING TITLE: Proposed Elevations - House Type A (Sheet 1 of 2)	STATUS CODE: S0	PURPOSE OF ISSUE: Work in Progress
	MODEL REF & VERSION:	CLIENT: Mr Allister Boote	REFERENCING SHEET: 10-011	SCALE @A3 As indicated

E	Roof changed to Hip Roof	08/09/2025	RW	RW
D	Reduced Gross Area	30/07/2025	RW	RW
C	Layout revised to be Semi-Detached unit	16/06/2025	RW	RW
B	Layouts adjusted to meet M4(2)	06/01/2025	RW	RW
A	Issued for comment	12/08/2024	RW	RW
Rev.	Description	Date	By	App. By

ORIGINAL BY: RW	INITIAL ISSUE: 10/12/19	APPROVED BY: Approver
--------------------	----------------------------	--------------------------

DRAWING NUMBER:						
PROJECT ID	ORIGINATOR	ZONE	LEVEL	TYPE	ROLE	NUMBER
24006-	RWD-	01	-	XX	-	DR - A - 10-011
						REV. E
PLOT DATE: 08/09/2025 16:58:45			08/09/2025 LAST ISSUE DATE:			