


Ground Floor Plan - House Type B

Scale: 1 : 100

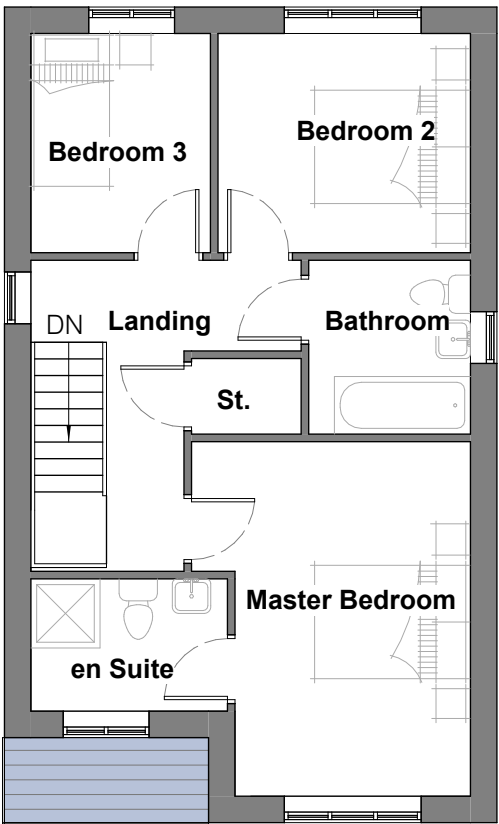

First Floor Plan - House Type B

Scale: 1 : 100



PROJECT INFORMATION:  Proposed Housing Development  69 Hind Heath Road Sandbach	PROJECT REF:  24006	DRAWING TITLE:  Proposed Floor Plans - House Type B	STATUS CODE:  S0	PURPOSE OF ISSUE:  Work in Progress	
	MODEL REF & VERSION:	CLIENT:  Mr Allister Boote	CLIENT REF:	REFERENCING SHEET:  10-020	SCALE @A3  1 : 100

C	Layout reduced in width	16/006/2025	RW	RW			
B	Layouts amended to meet M4(2)	06/01/2025	RW	RW			
A	Issued For Comment	12/08/2024	RW	RW			
Rev.	Description	Date	By	App. By			
ORIGINAL BY: RW		INITIAL ISSUE: 07/23/24	APPROVED BY: Approver				
DRAWING NUMBER:							
PROJECT ID	ORIGINATOR	ZONE	LEVEL	TYPE	ROLE	NUMBER	REV.
24006-	RWD-	02	- XX	- DR	- A	- 10-020	C
PLOT DATE: 16/06/2025 18:48:57					16/006/2025 LAST ISSUE DATE		