


PROPOSED 1ST FLOOR PLAN

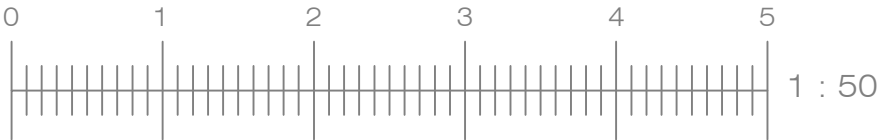

MARK GARROD ARCHITECT
81 The Drive Loughton Essex IG10 1HL
020 8502 1780 07962 215566 markgarrod@btinternet.com

Project
Extensions and Alterations
7 Field Close
Buckhurst Hill Essex IG9 5AQ
Client
Shaun Murkett / Richard Murkett / Colin Lamb

Drawing Title
PROPOSED 1ST FLOOR PLAN
Scale 1:50 @ A2

Date created
December 2020
Drawing No
2024-09f
This drawing is the copyright of Mark Garrod Architect