
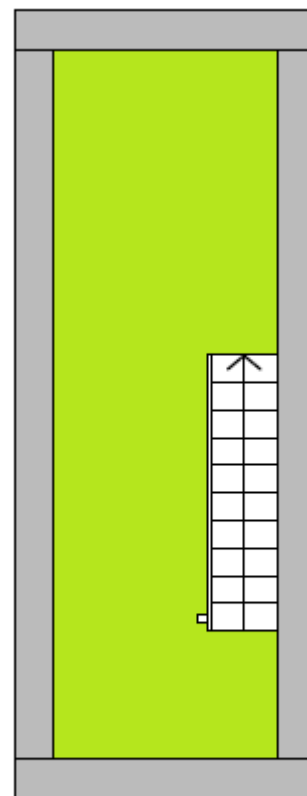


Old Masonic Hall

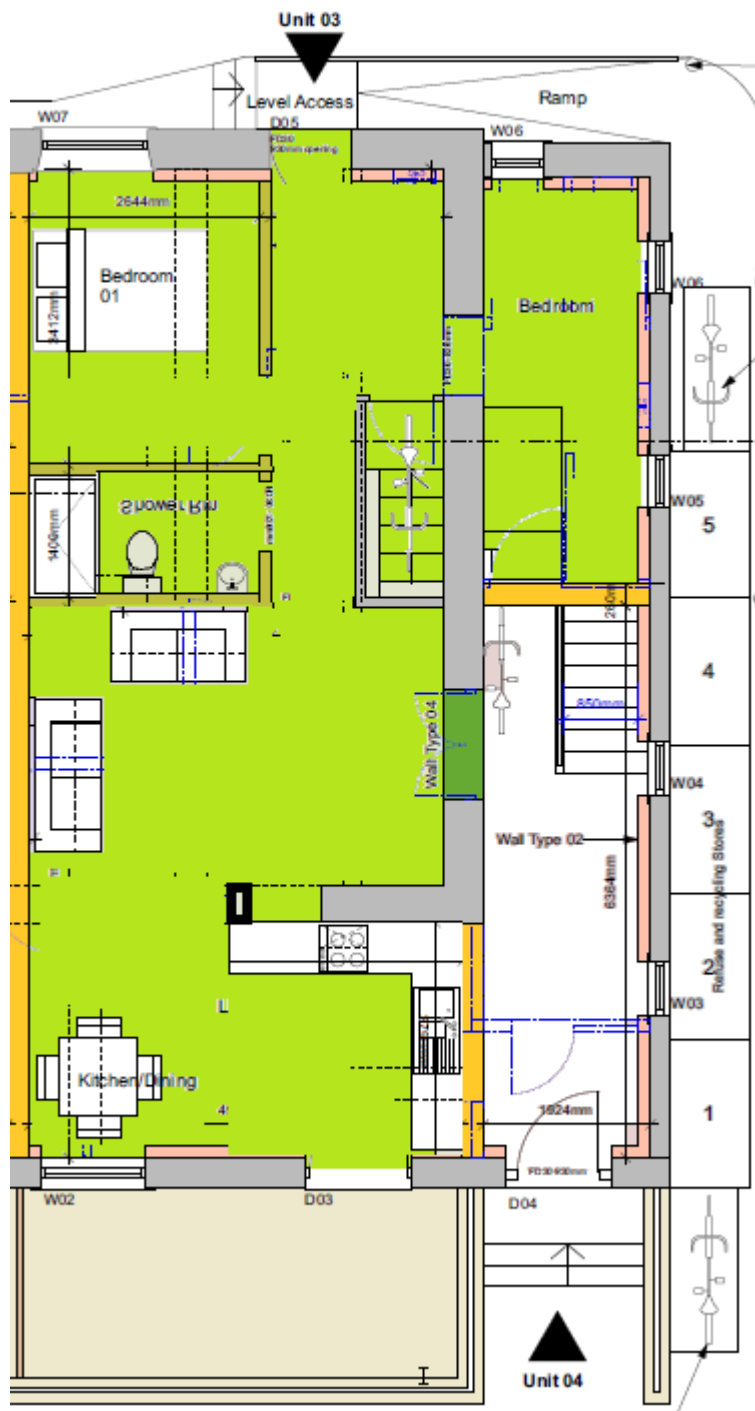

Basement Floor Plan
Scale 1:100

Ground floor area is 66m² plus basement this is going to stay just a stone cellar floor and white washed walls