

PLAN



WEST ELEVATION

Contractors, Sub Contractors and Suppliers are to check all relevant dimensions and levels of site and buildings before commencing any shop drawings or building work.


This drawing is copyright and may not be reproduced in any part of the project.

**TUFTON WARREN
LONG BARN**


drawing
plans and elevations

scale 1:50 @A1 drawn by DC date Sept' 2012


120517-10 drawing no rev

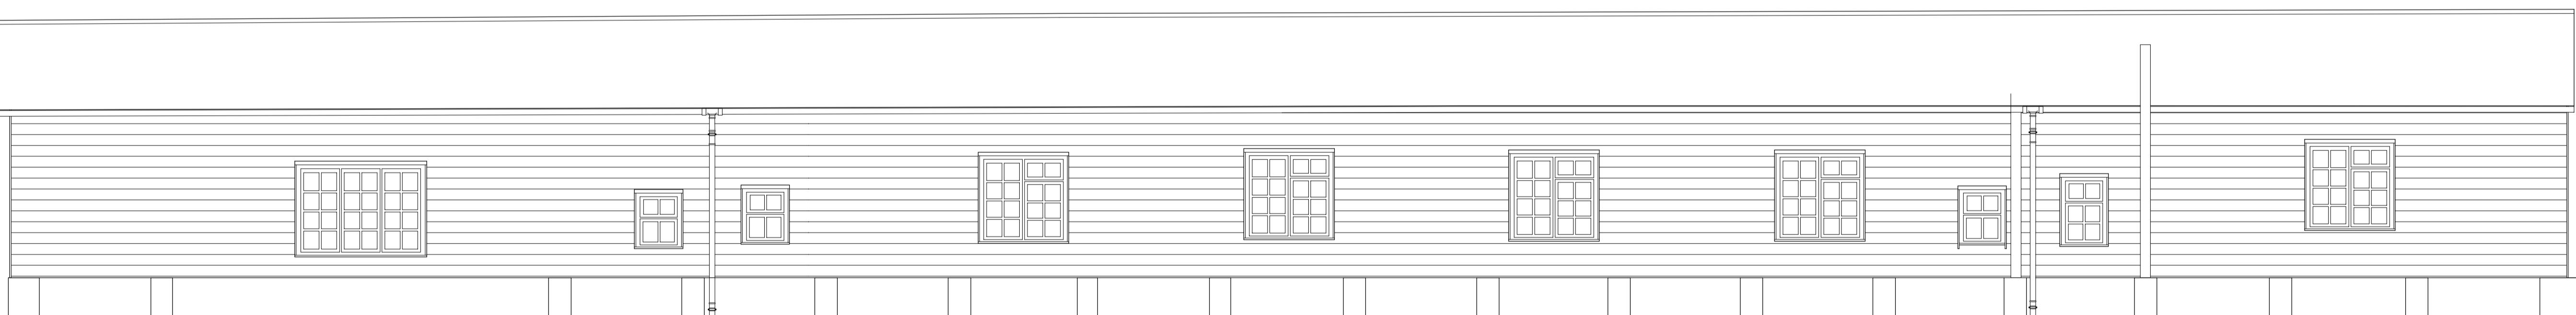


EAST ELEVATION

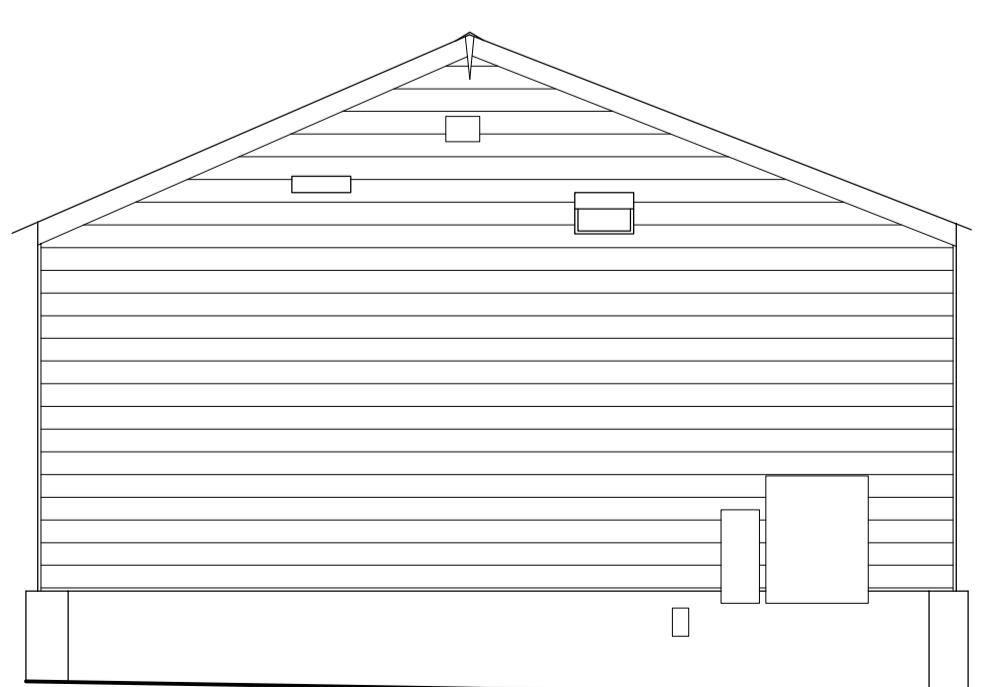

NORTH ELEVATION

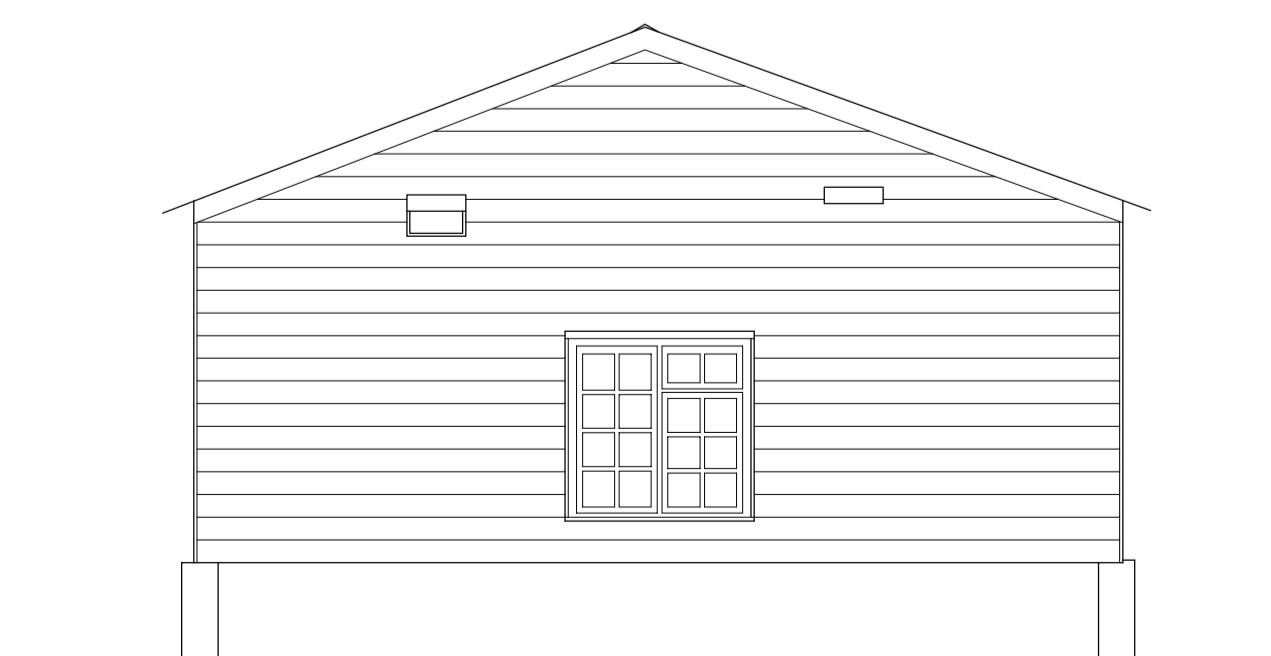

SOUTH ELEVATION

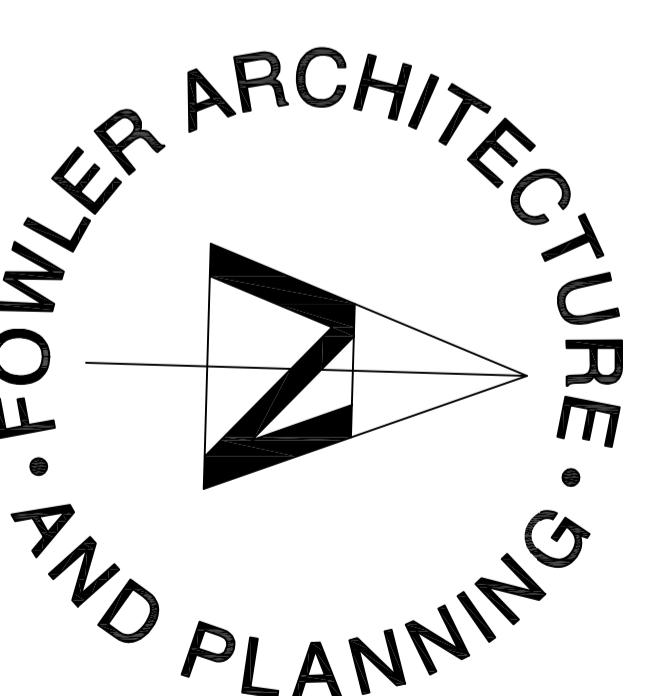

19 High Street
Pewsey
Wiltshire
SN9 5AF

tel (01672) 569444
fax (01672) 569488

enquiries@fowlerarchitectureandplanning.co.uk

