
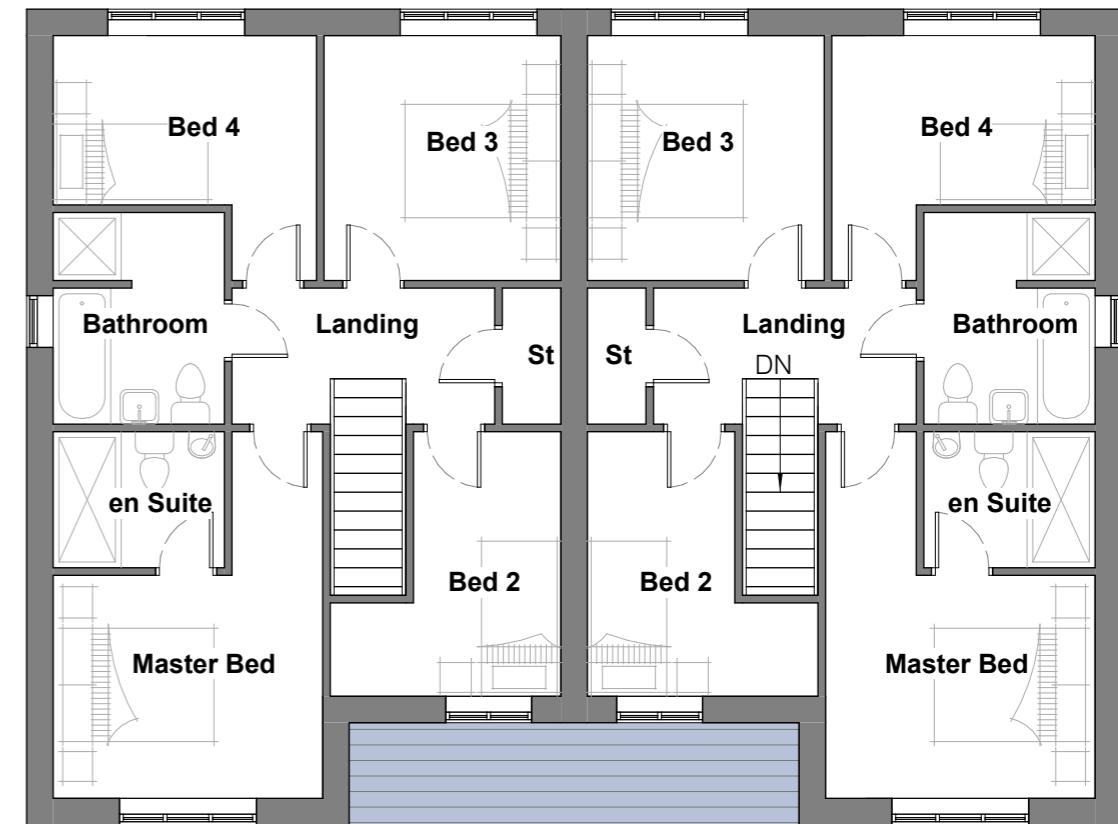


Ground Floor Plan - House Type A

Scale: 1 : 100

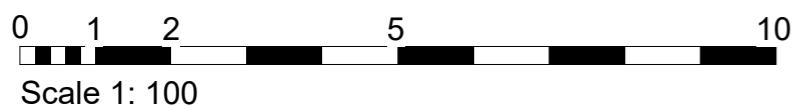

First Floor Plan - House Type A

Scale: 1 : 100

| | | | | |
|---|---|------------|----|----|
| C | Layout revised to be Semi-Detached unit | 16/06/2025 | RW | RW |
| B | Layouts adjusted to meet M4(2) | 06/01/2025 | RW | RW |
| A | Issued for comment | 12/08/2024 | RW | RW |

Rev. Description Date By App. By

ORIGINAL BY: RW INITIAL ISSUE: 07/23/24 APPROVED BY: Approver

DRAWING NUMBER:
PROJECT ID ORIGINATOR ZONE LEVEL TYPE ROLE NUMBER
24006- RWD - 01 - XX - DR - A - 10-010 REV. C

PLOT DATE: 16/06/2025 18:33:24 16/06/2025 LAST ISSUE DATE

PROJECT INFORMATION:

Proposed Housing Development

69 Hind Heath Road
Sandbach

PROJECT REF:

24006

DRAWING TITLE:

Proposed Floor Plans - House Type A

Plot 3 & 4

STATUS CODE: PURPOSE OF ISSUE:

S0

Work in Progress

MODEL REF & VERSION:

CLIENT:

Mr Allister Boote

CLIENT REF:

REFERENCING SHEET:

10-010

SCALE @A3

1 : 100

e: info@rwdsltd.com m: 07841 592534
@: www.rwdsltd.com
28 Eaton Lane | Davenham | Northwich | Cheshire | CW9 8JL

R WATSON DESIGN SERVICES LTD.
CHARTERED ARCHITECTURAL TECHNOLOGIST