


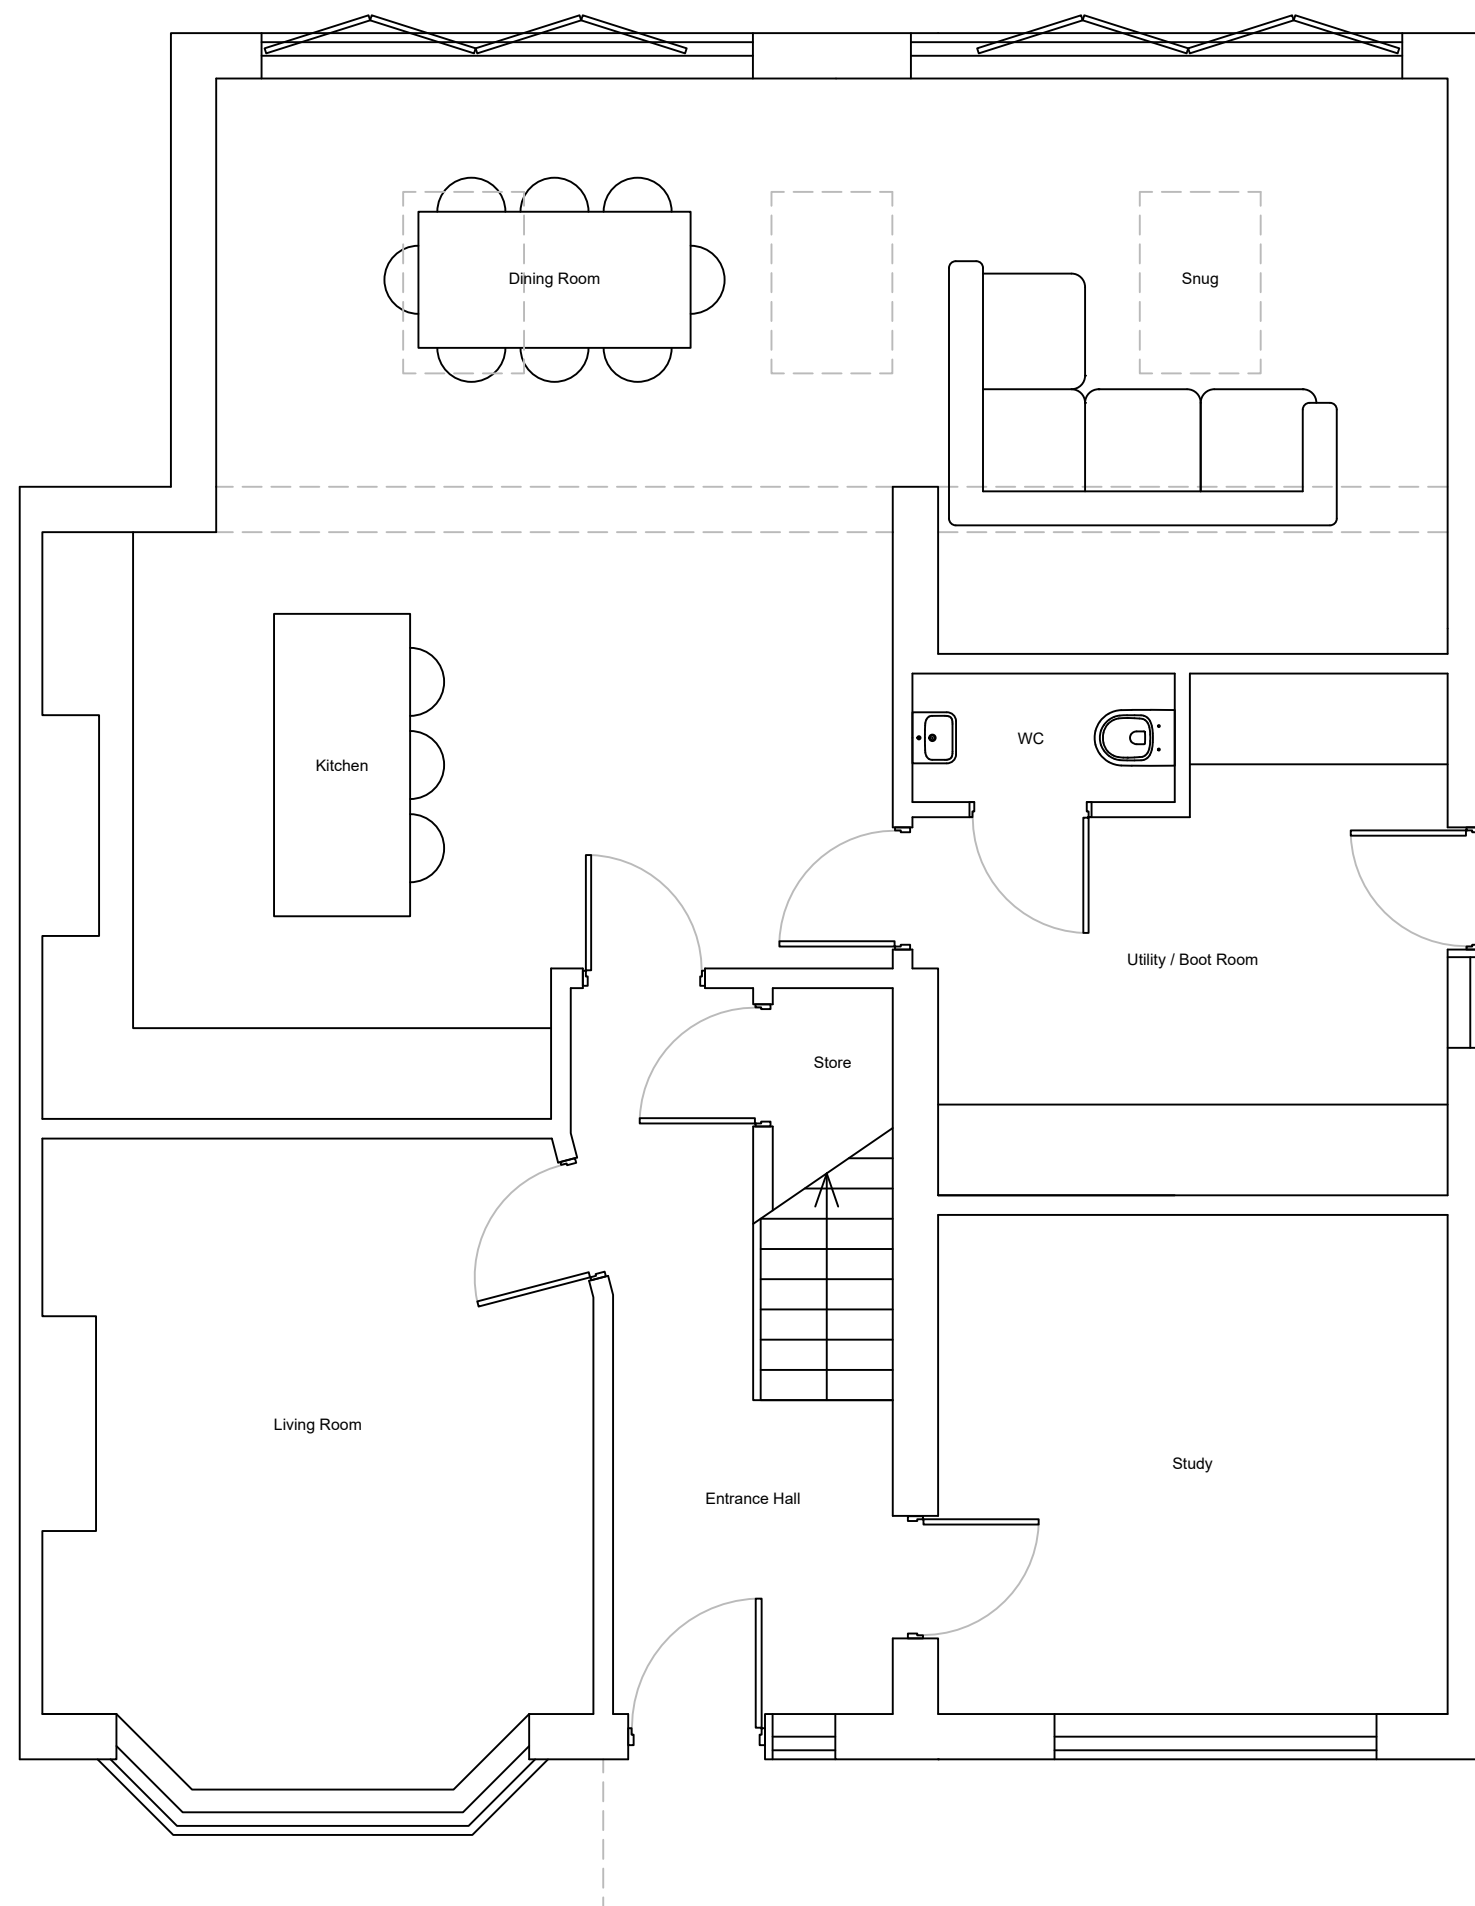

Proposed Ground Floor

9 Prince Henry Road, Otley
C Miles

Proposed GF Plan

Dwg No: 2227.202
Revision: -
Scale: 1:50 @ A3
Date: Jun 2022



2 Westbourne Drive
Menston
Ilkley
LS29 6EL

+44 (0)7815 125 515
www.flinnarchitecture.com