



FRONT/NW ELEVATION

SIDE/SW ELEVATION


REAR ELEVATION

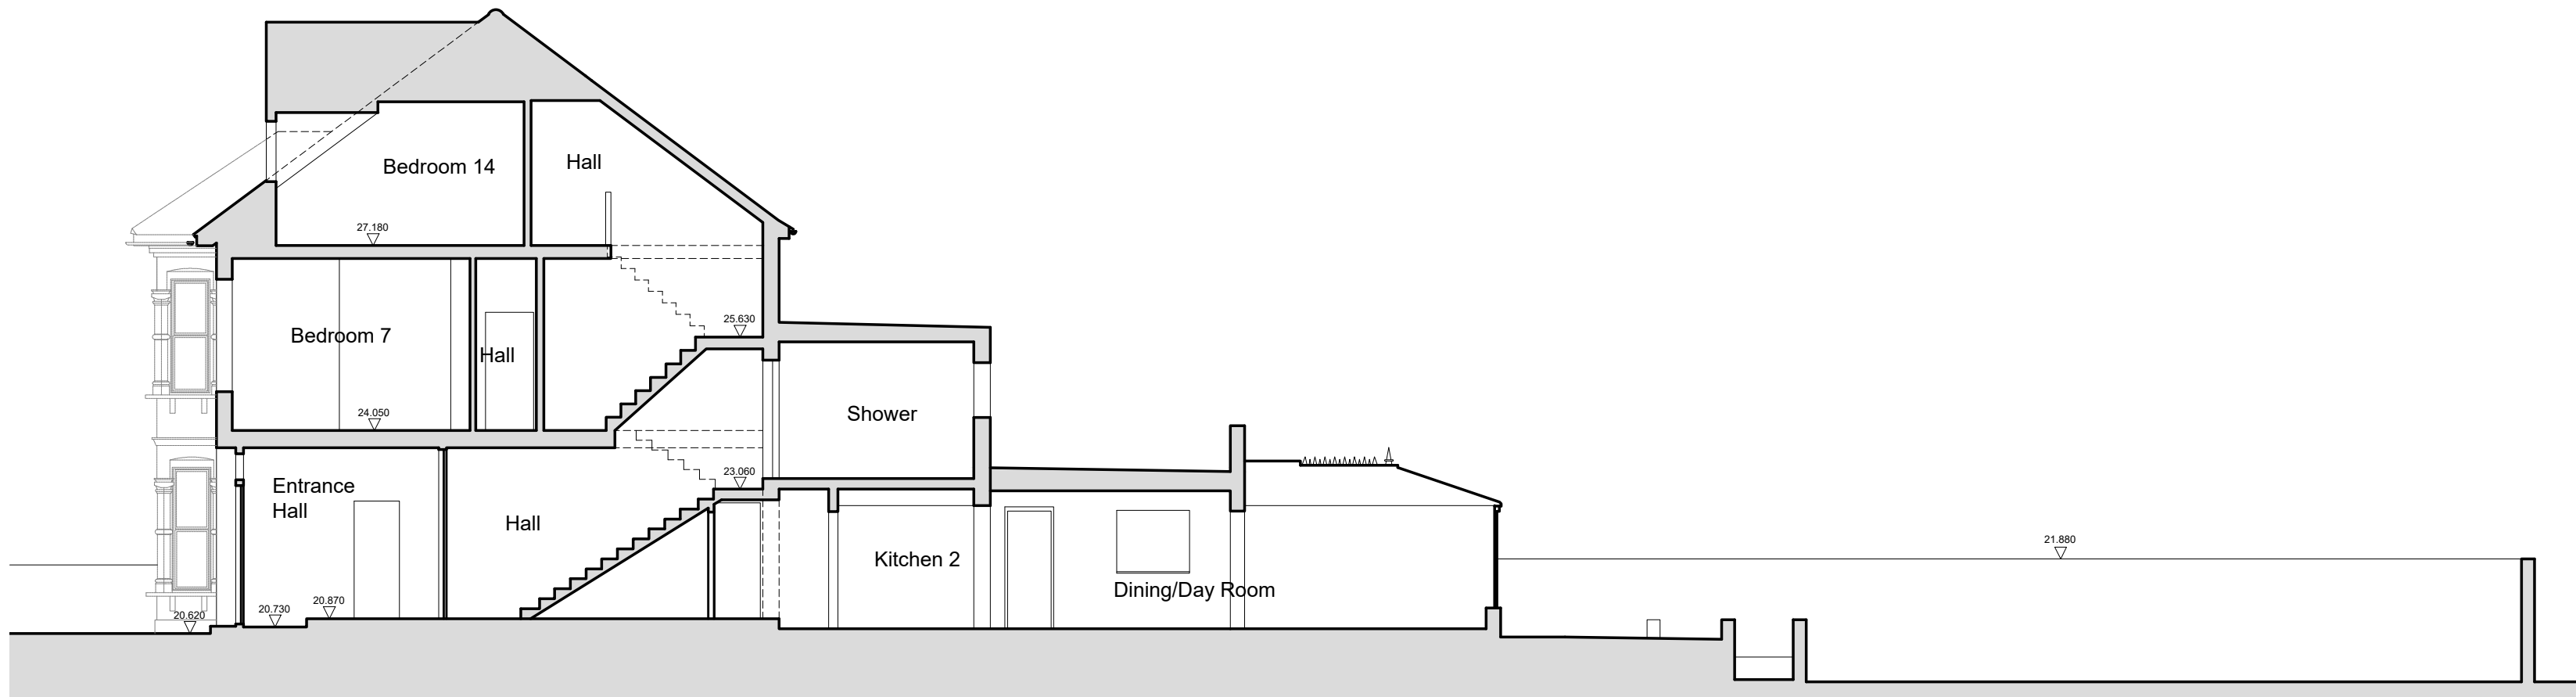


SECTION A-A

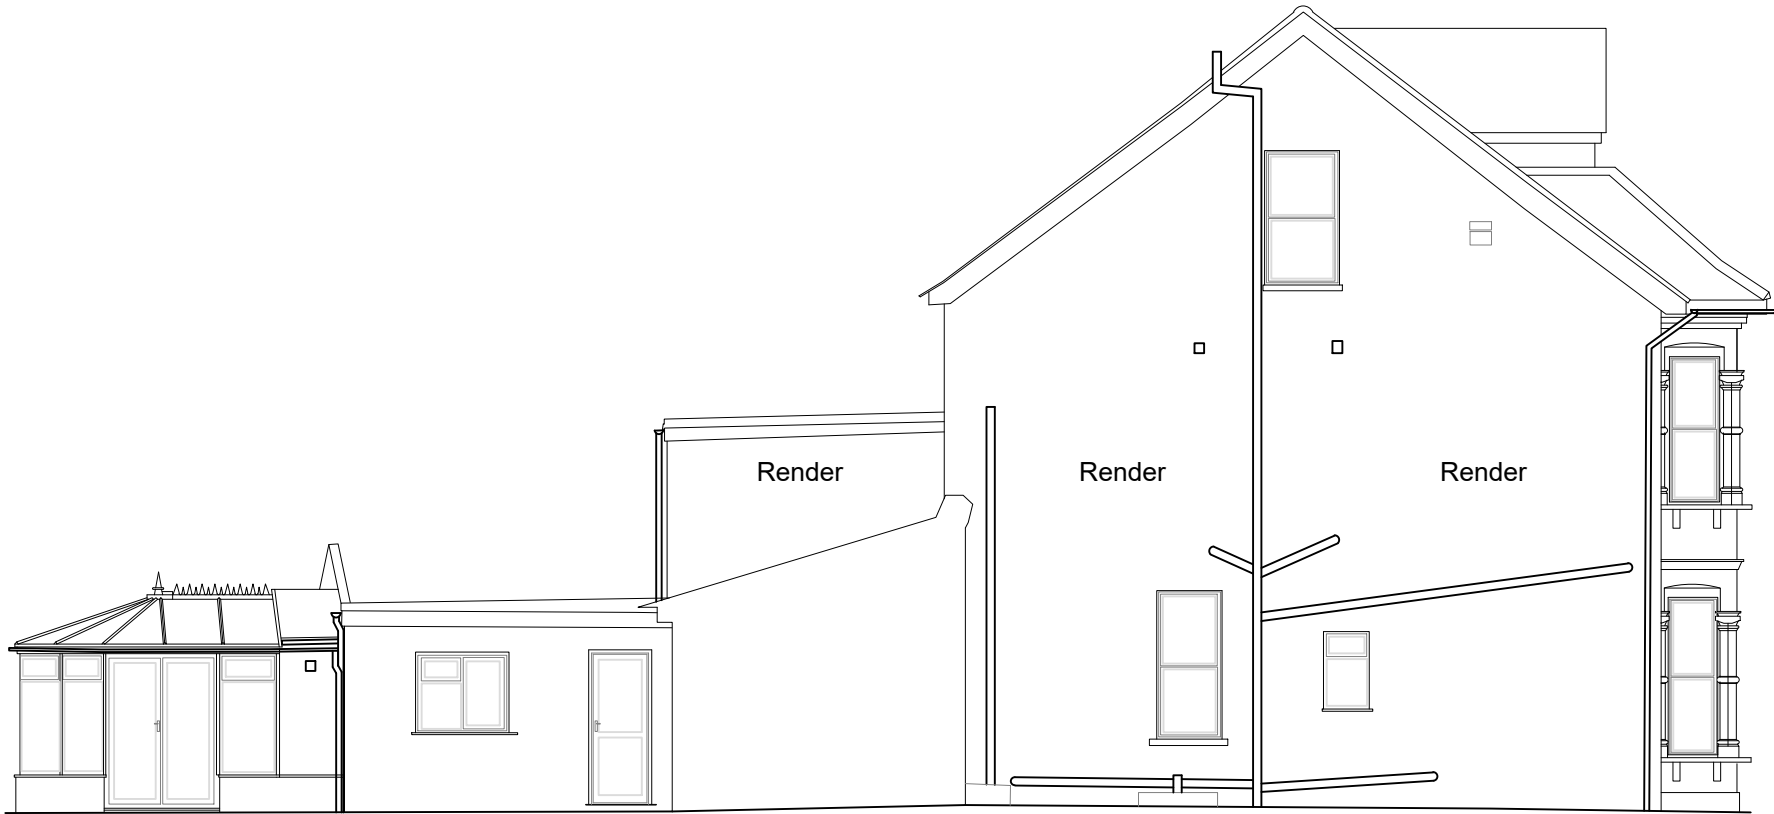


SIDE / NE ELEVATION

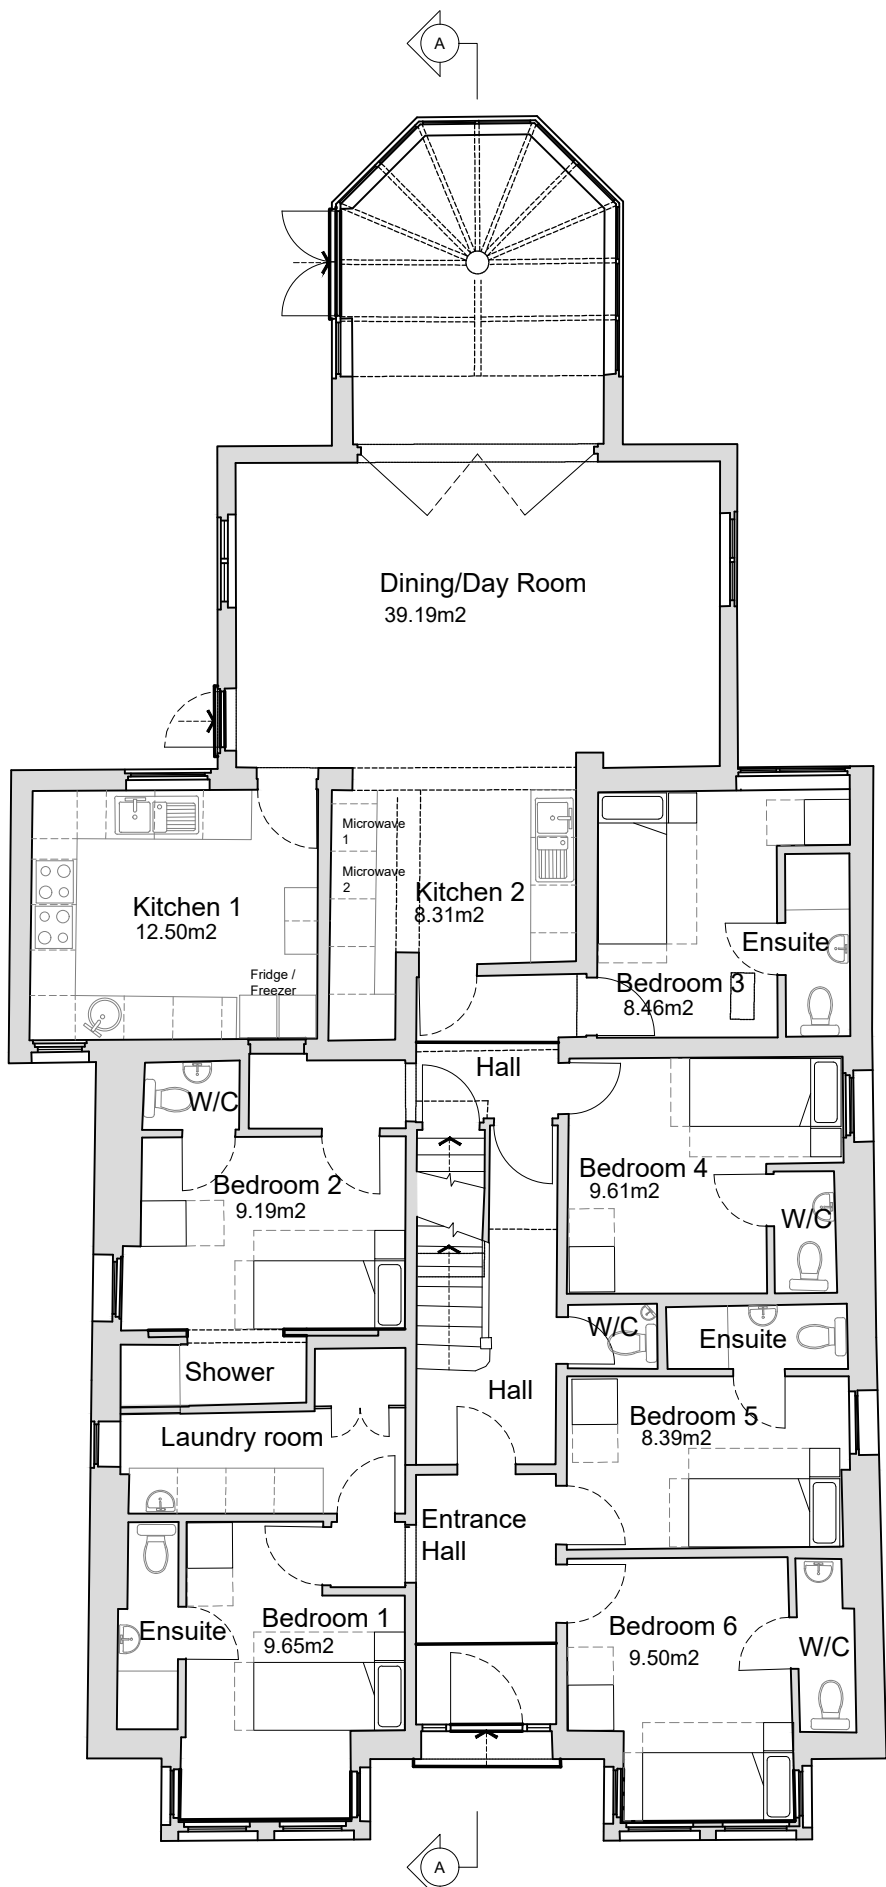


PR - GROUND FLOOR PLAN

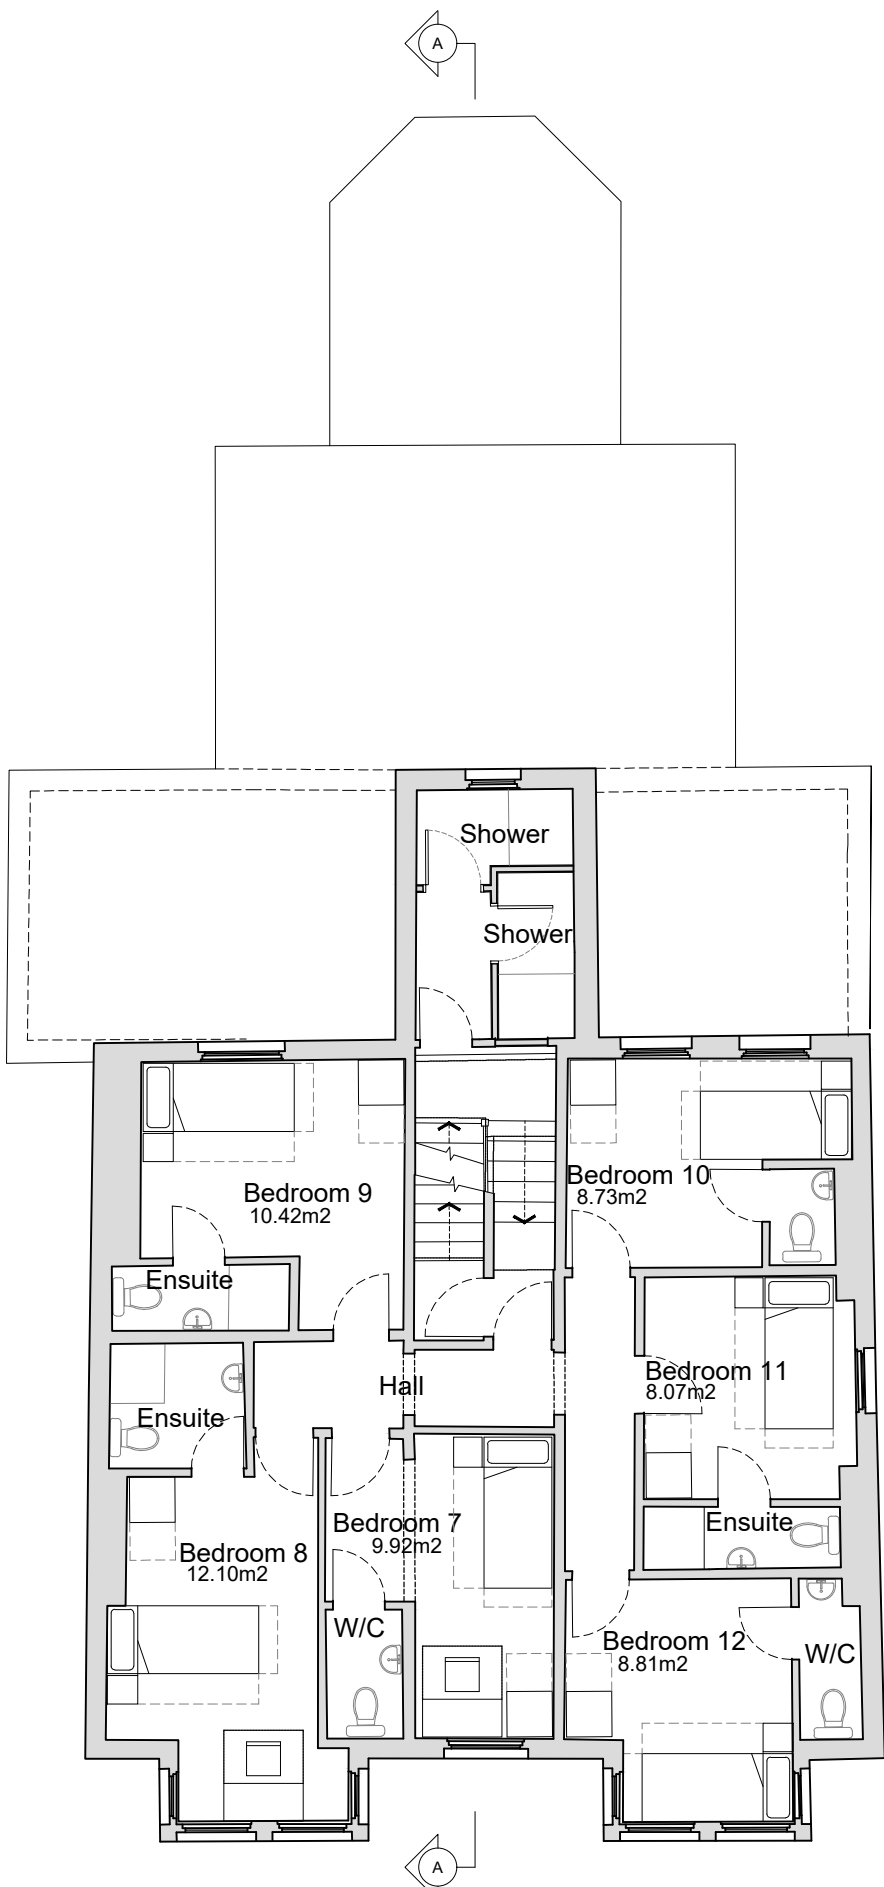

PR - FIRST FLOOR PLAN

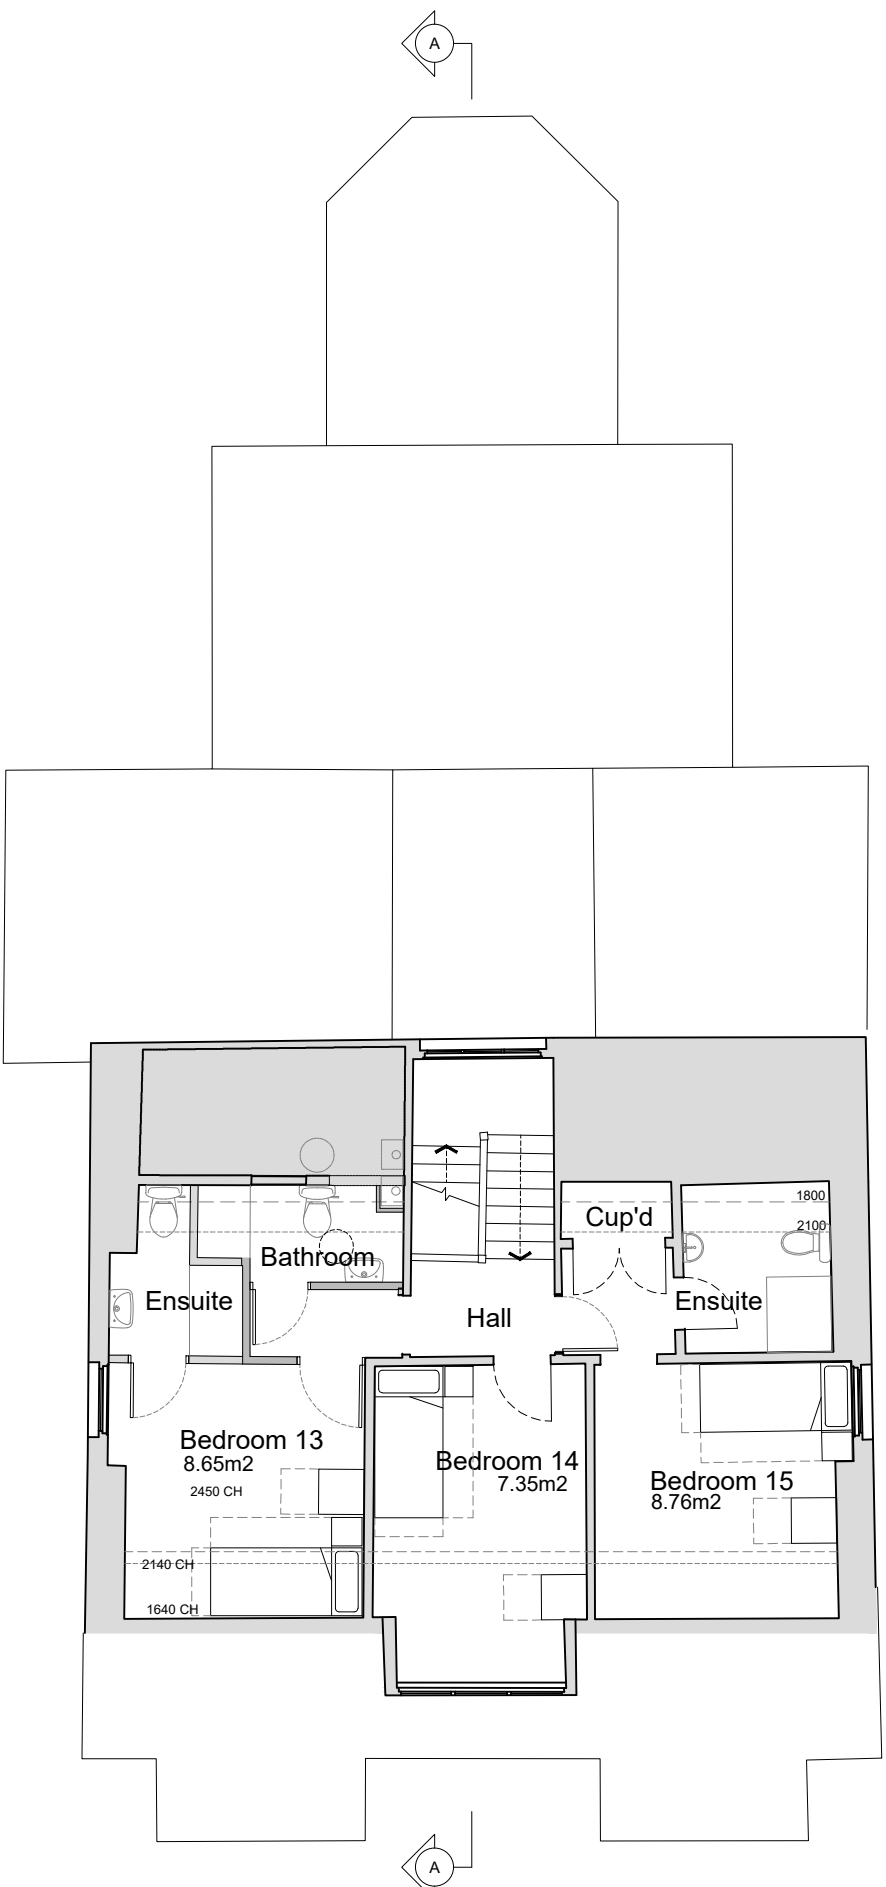

PR - SECOND FLOOR PLAN

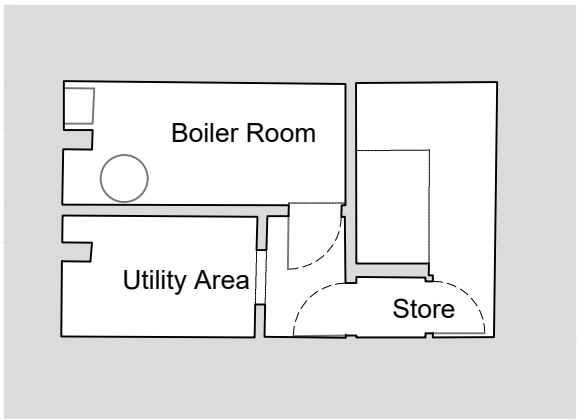

BASEMENT PLAN