



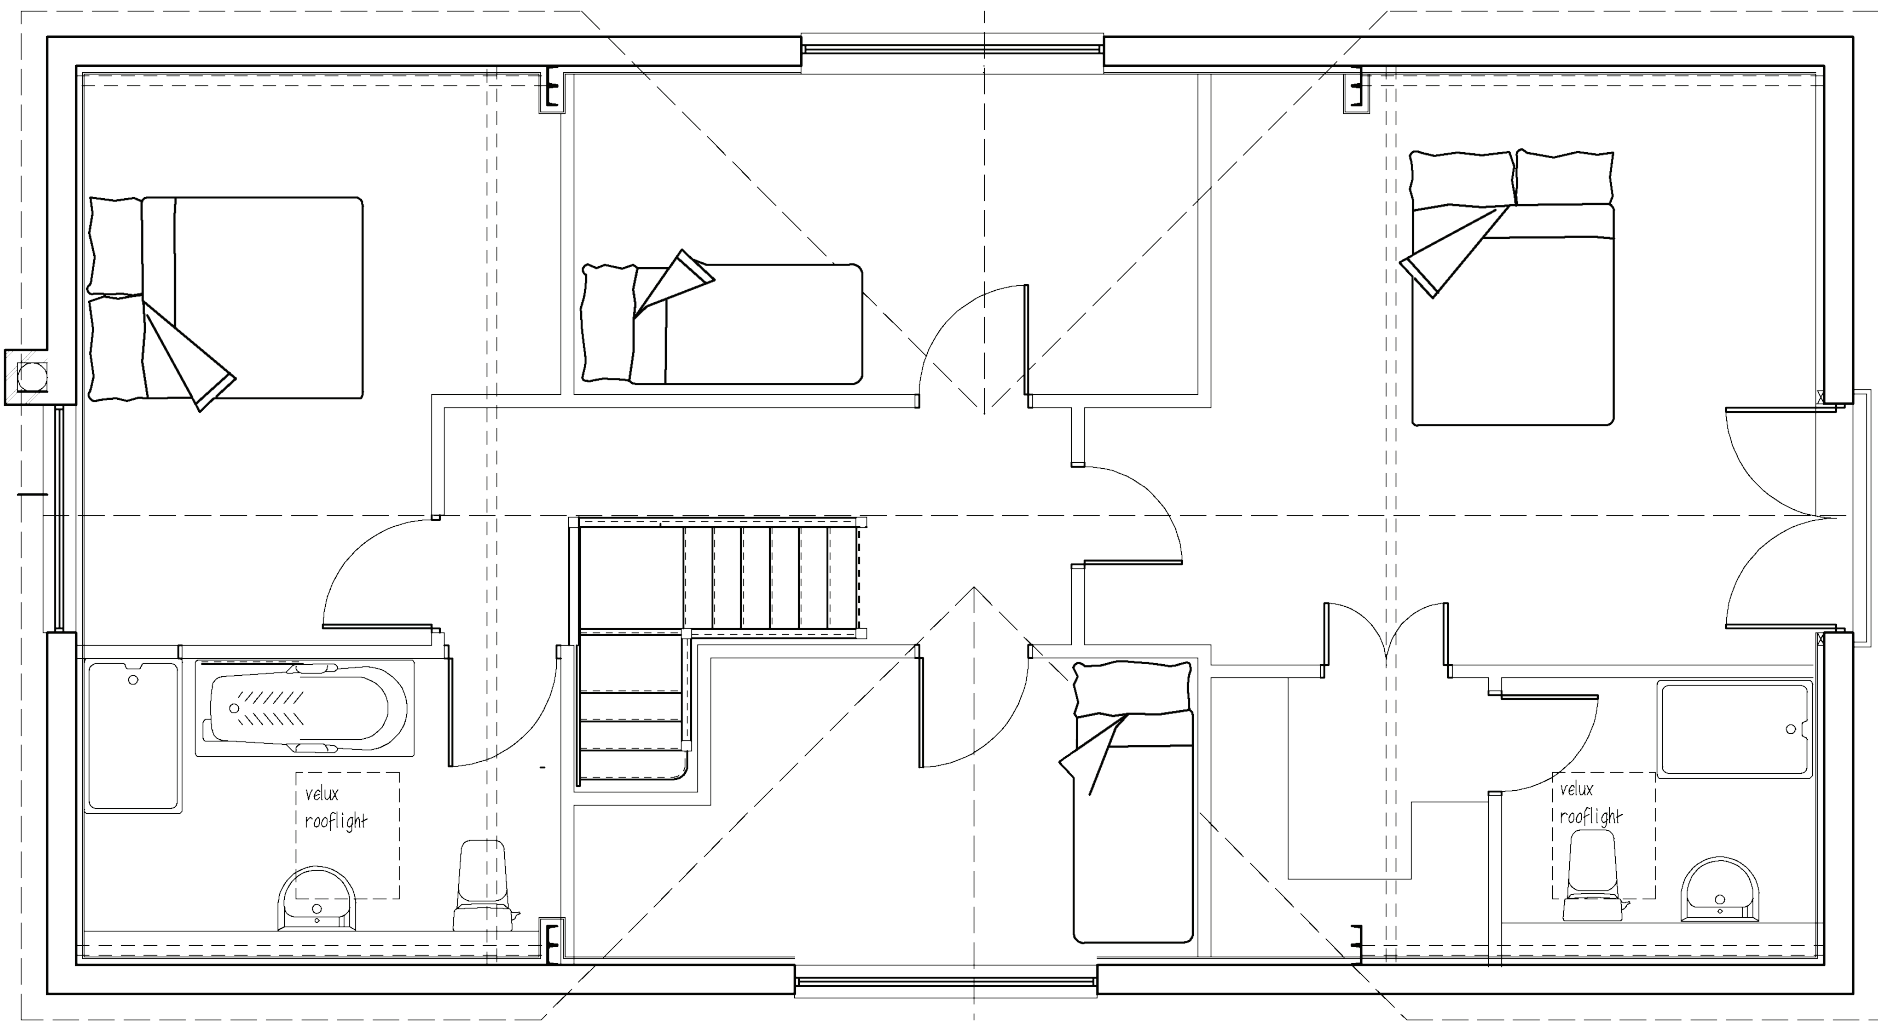

1 : 50 First Floor Plan

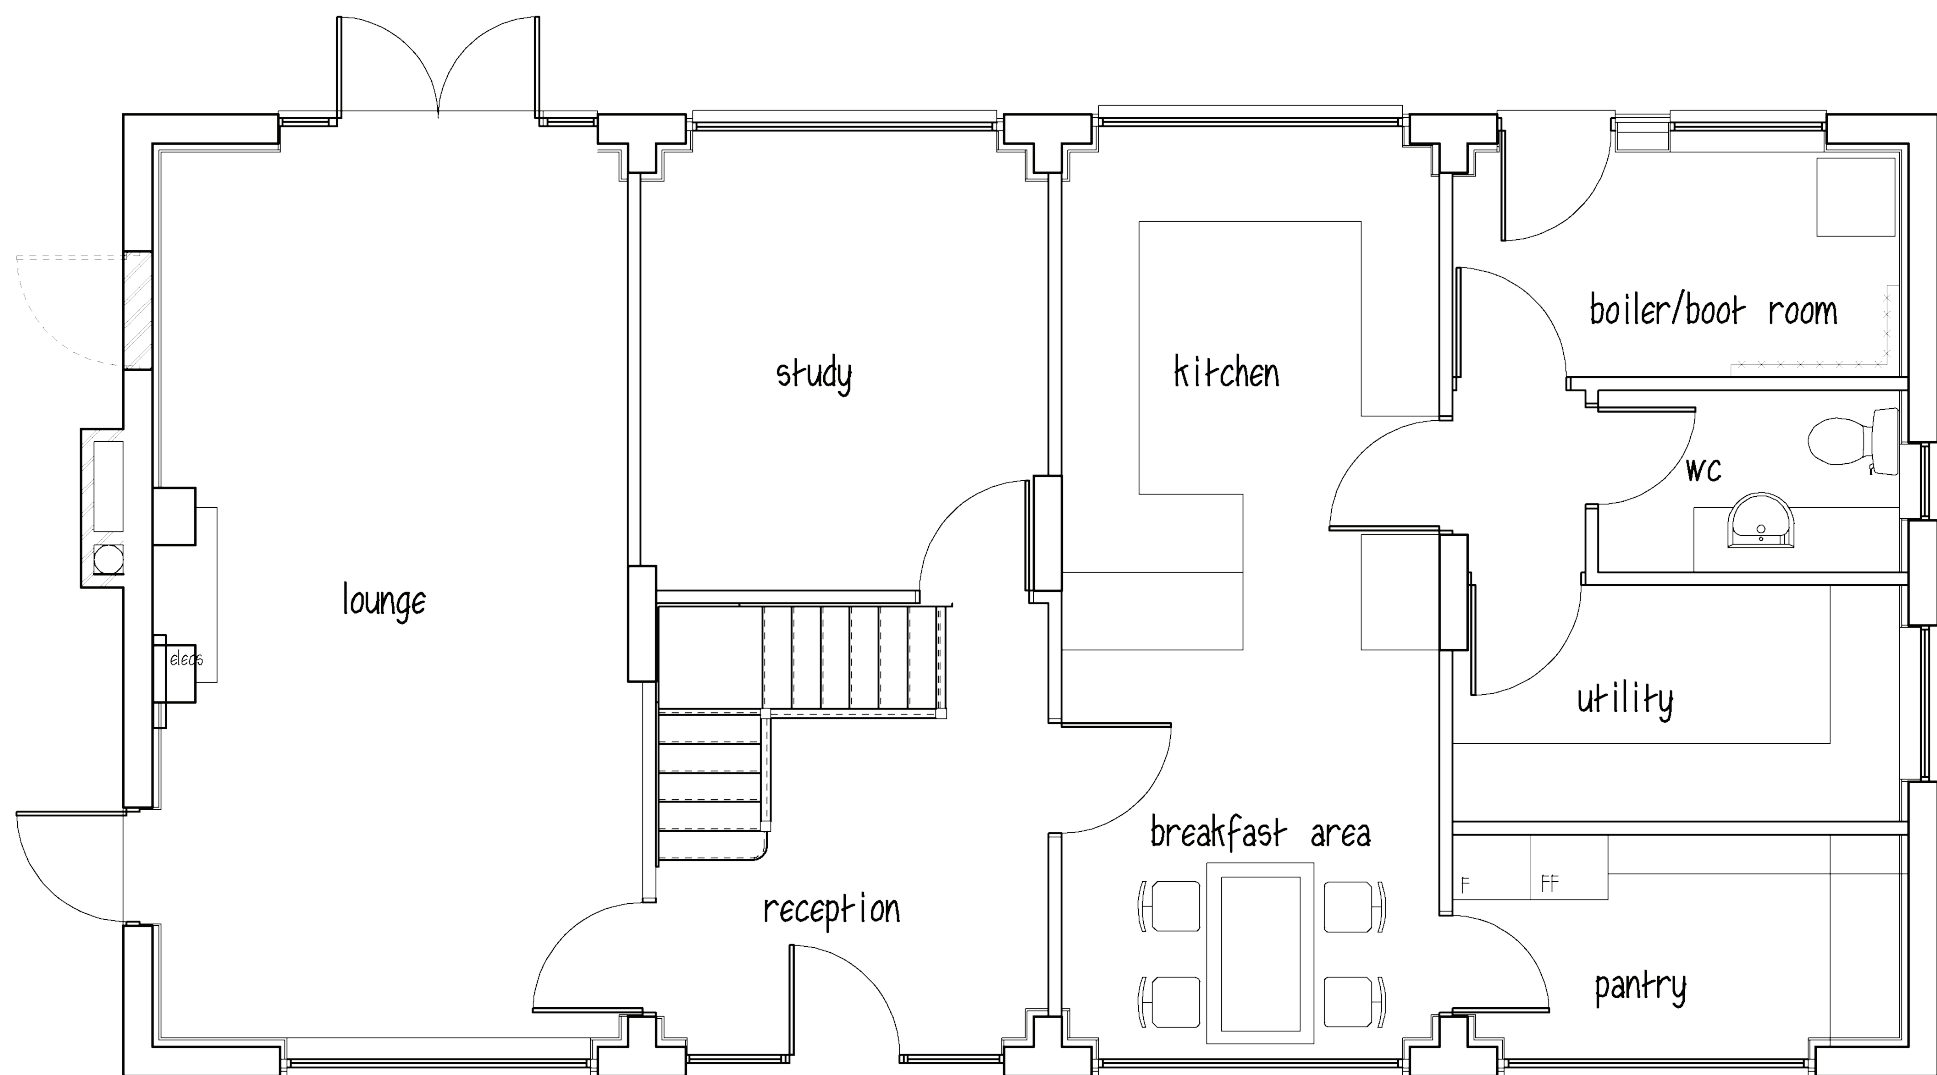

1 : 50 Ground Floor Plan