


Flat B, 6 Wyfold Road, - London
OFFERS IN EXCESS OF - £475,000



BEAUFORT GREEN

263 New Kings Road
Fulham
London
SW6 4RB




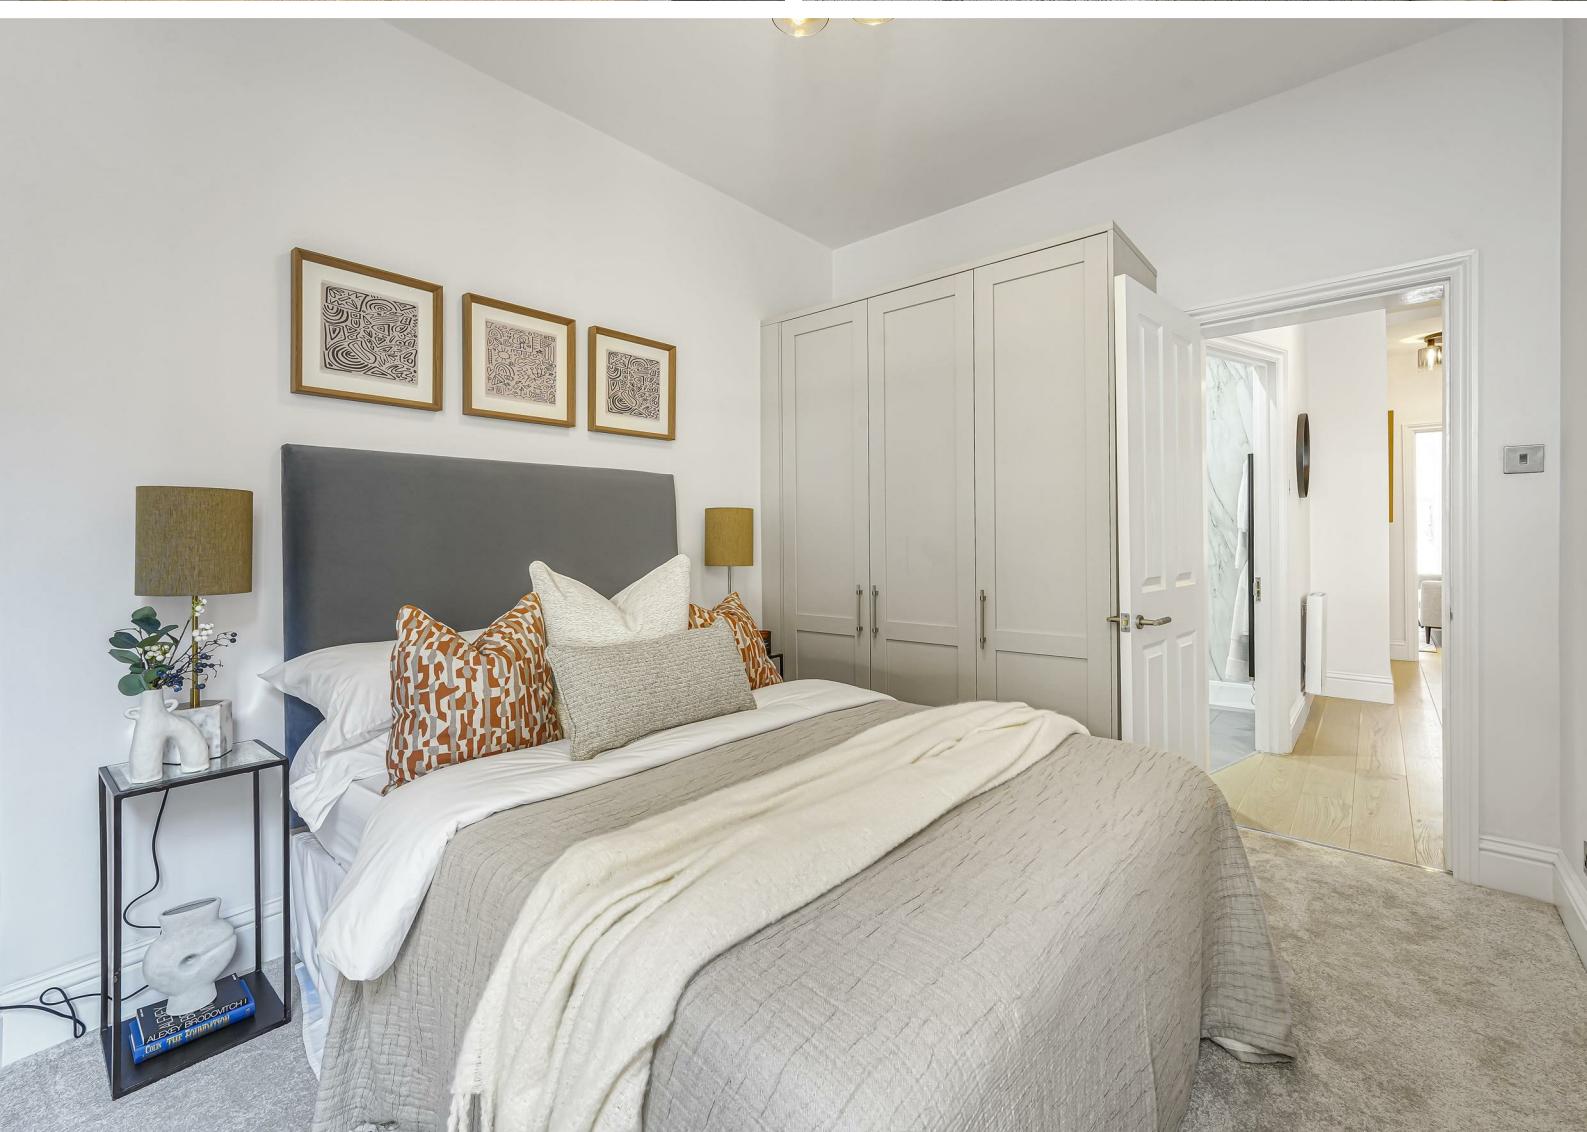

The Details

sq ft

1 Bedroom | 1 Bathroom | 1 Reception | Leasehold

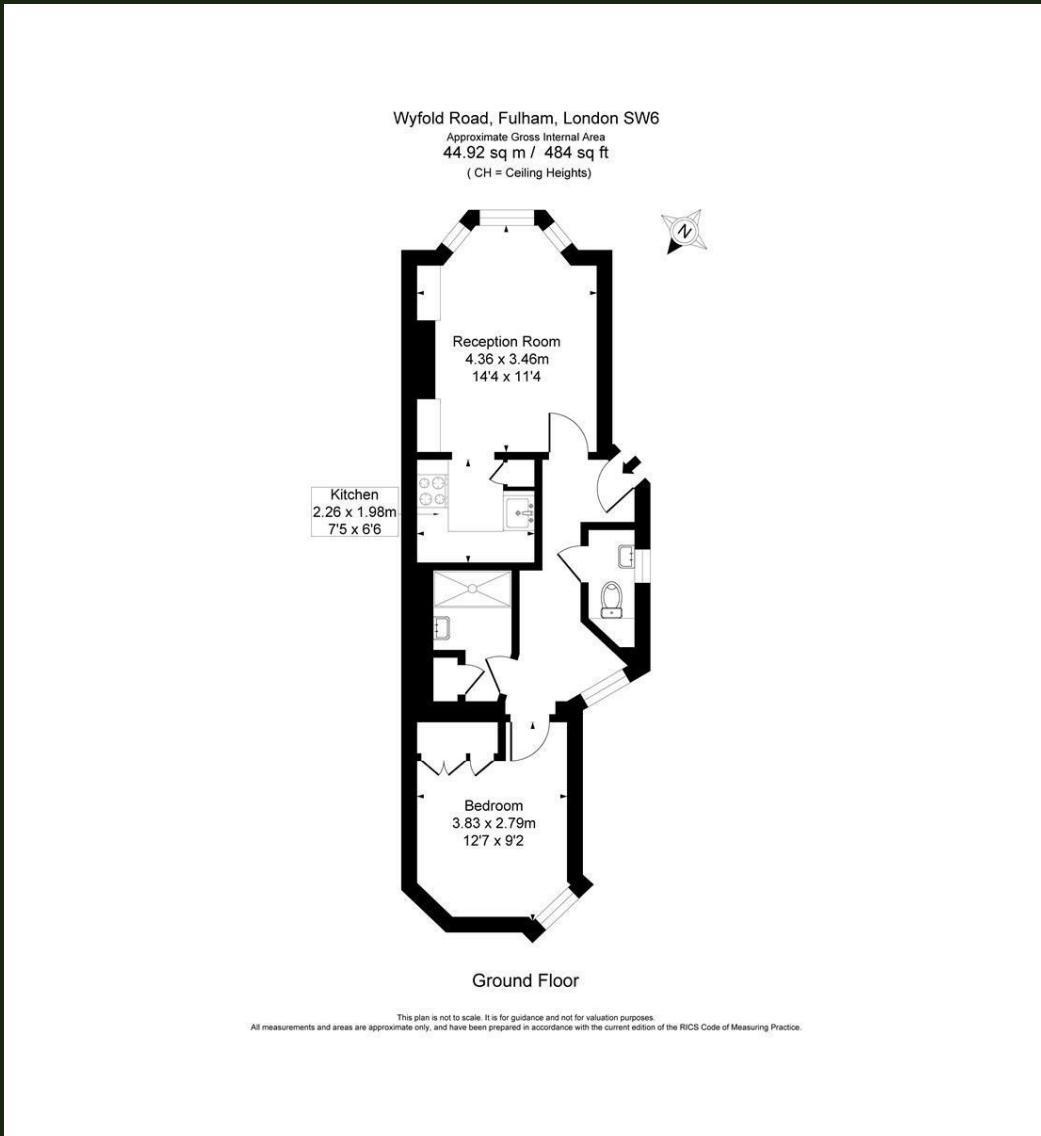

This plan is not to scale. It is for guidance and not for valuation purposes.
All measurements and areas are approximate only, and have been prepared in accordance with the current edition of the RICS Code of Measuring Practice.

GUIDE PRICE £475,000 - £500,000*

A meticulously refurbished, one double bedroom ground floor apartment with shared garden, German appliances with an integrated dishwasher and wine fridge. The property is situated in an attractive mansion block in the heart of the Munster Village.