



Lordship Lane, SE22 | £900,000

02087028222

eastdulwich@pedderproperty.com

pedder
We live local



In General

- Three double bedrooms
- Mid-terrace period home
- 56-ft west-facing garden
- Huge potential to modernise and extend
- Some character and features
- Probate awaited
- CHAIN FREE

In Detail

CHAIN FREE - Charming, spacious and characterful three bedroom unmodernised Victorian mid-terrace house in the residential stretch of Lordship Lane, East Dulwich.


Boasting over 1,155 Sq Ft of internal space - this is a truly fascinating opportunity for you to add your own stamp to this much-loved family home; with potential to loft-extend and kitchen extend (subject to planning permissions). There is a 20-ft bay-fronted double-reception, a 12-ft dining room adjacent to the separate kitchen and downstairs bathroom. There is a generous side-return and then a mature 56-ft west-facing garden. Upstairs are three comfortable double bedrooms - including the 15-ft principal bedroom - along with a WC and access up into the large loft.

Lordship Lane is enviably-located for the independent shops, bars, restaurants and coffee shops further down The Lane as well as North Cross Road and Bellenden Road. There are an array of gorgeous parks and green spaces nearby as well as a choice of excellent primary, secondary and independent schools

There are strong transport links into The City and West End from East Dulwich station (0.6 miles) and Denmark Hill station (1.3 miles) as well as bus/cycle routes through the neighbouring Dulwich Village, Herne Hill and Peckham Rye.

Early viewing recommended.

EPC: D | Council tax band: D

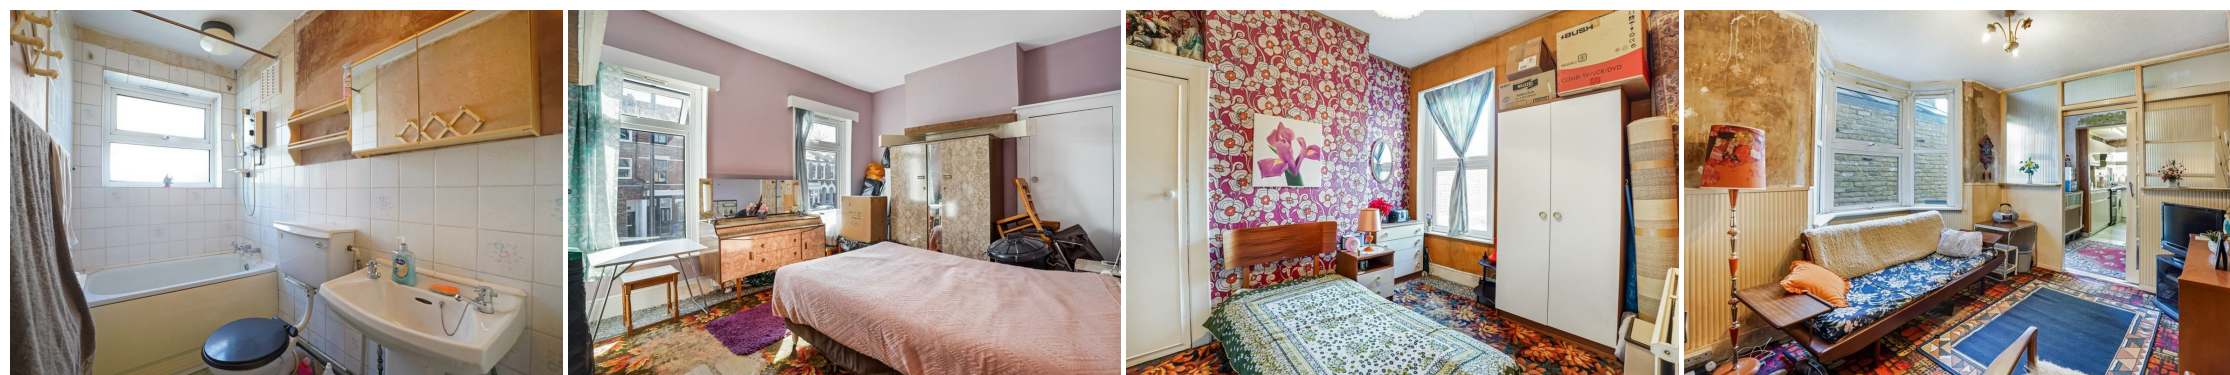

Floorplan


Lordship Lane, SE22

Total* = 107.5 sq. m / 1157.5 sq. ft


First Floor = 48.6 sq. m / 523.4 sq. ft

Ground Floor = 58.9 sq. m / 634.0 sq. ft

☐ = Reduced head room below 1.5m

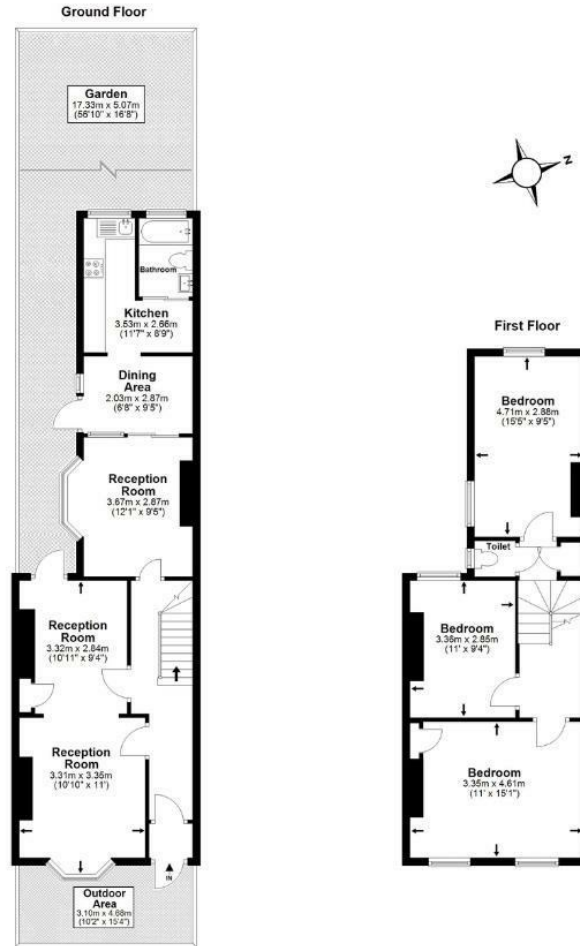

*All measurements are approximate and do not include eaves space. The plans are for representation purposes only as defined by RICS - 'Code of Measurement Practice'. The plans are not to scale. Please personally check all sizes, dimensions, shapes and compass bearings before making any decisions reliant upon them. Copyright The Pedder Group © 2026.

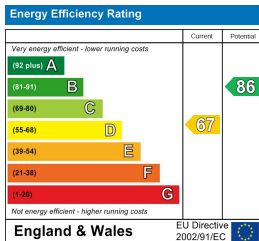

Pedder Property Ltd trading as Pedder for themselves and for the vendor/landlord of this property whose agents they are, give notice that (1) these particulars do not constitute any part of an offer or contract, (2) all statements contained within these particulars are made without responsibility on the part of Pedder or the vendor/landlord, (3) whilst made in good faith, none of the statements contained within these particulars are to be relied upon as a statement of representation or fact, (4) any intending purchaser/tenant must satisfy him/herself by inspection or otherwise as to the correctness of each of the statements contained within these particulars, (5) the vendor/landlord does not make or give either Pedder or any person in their employment any authority to make or give representation or warranty whatsoever in relation to this property.