



Cobden Walk, SE15 | £595,000

02087029666

peckham@pedderproperty.com

pedder
We live local



In General

- Modern Development
- Split-Level
- Two Double Bedrooms
- Private Balcony
- Total Area: 1,050 sqft.
- Allocated Parking Space
- 0.3mi to Queens Road Peckham Station


In Detail

Tucked away in a modern complex just moments from the heart of Peckham, this impressive split-level apartment at Leonard Court offers over 1,000sqft of well-balanced living space, making it an excellent option for buyers seeking generous proportions without compromising on location.

Arranged over two floors, the flat has a real sense of space. Downstairs, off the generous entrance hallway, is the well-equipped kitchen/dining room with plenty of storage, whilst upstairs a spacious reception room opens onto a private balcony – an ideal spot for a morning coffee or unwinding at the end of the day. There's two well-proportioned bedrooms, served by two bathrooms, including an en-suite to the principal bedroom, as well as the added convenience of a downstairs WC for guests. The property also benefits from an allocated parking space.

Properties of this size are increasingly hard to come by, particularly those offering such a practical layout and genuine flexibility for modern living. With excellent transport connections, independent cafés, parks and the ever-evolving Bellenden Road and Rye Lane neighbourhoods all within easy reach, this is a home that combines space, comfort and a fantastic South East London lifestyle.

EPC: B | Council tax band: D | Lease: 118 years remaining | GR: Nil | SC: £260.44 pcm | BI: incl. in SC

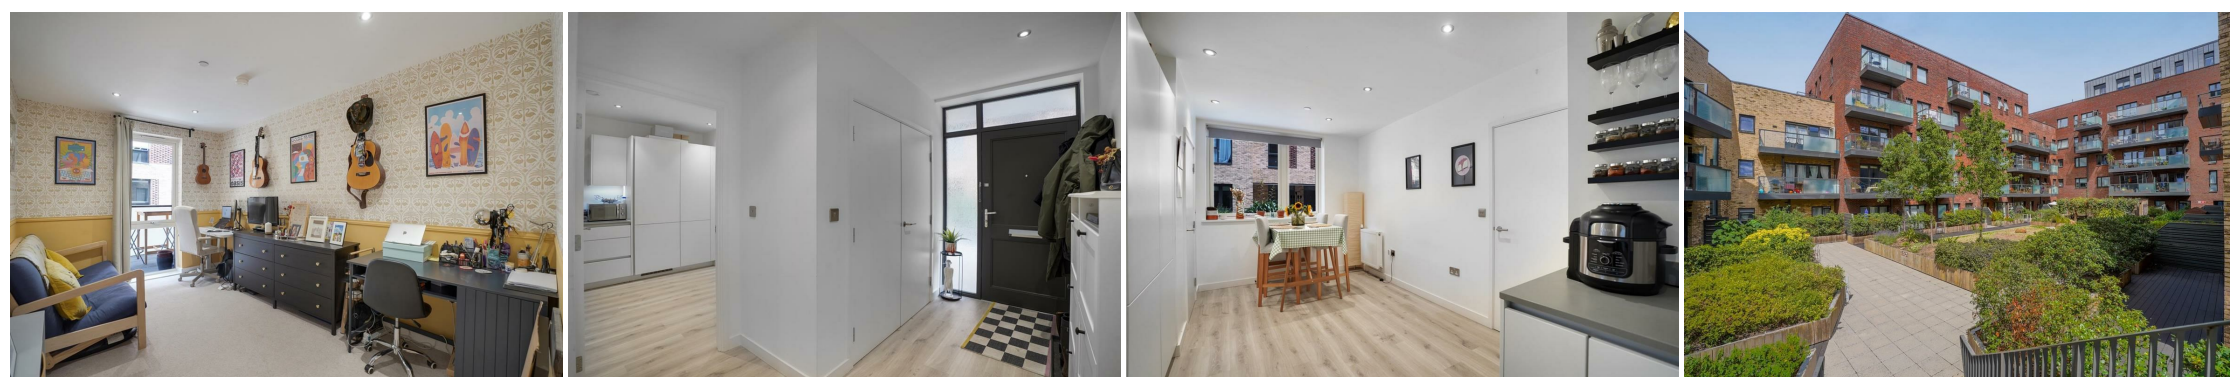


Floorplan

Leonard Court, SE15


Total* = 97.6 sq. m / 1050.8 sq. ft
Ground Floor = 35.0 sq. m / 376.8 sq. ft
First Floor = 62.6 sq. m / 674.1 sq. ft
[] = Reduced head room below 1.5m



Ground Floor

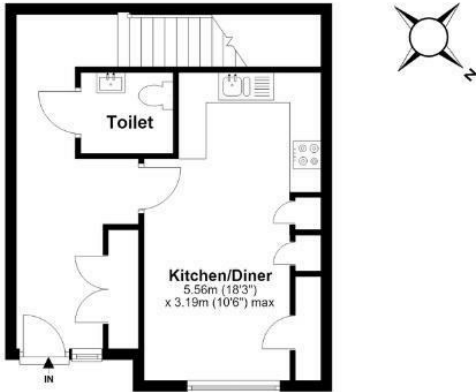

First Floor

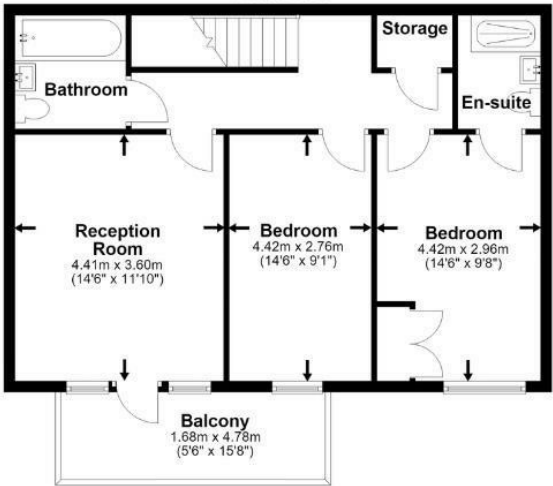

*All measurements are approximate and do not include eaves space. The plans are for representation purposes only as defined by RICS - 'Code of Measurement Practice'. The plans are not to scale. Please personally check all sizes, dimensions, shapes and compass bearings before making any decisions reliant upon them. Copyright The Pedder Group © 2026.

Energy Efficiency Rating		
Very energy efficient - lower running costs		
102 plus) A		
(81-91) B		
(69-80) C		
(55-68) D		
(39-54) E		
(21-38) F		
(1-20) G		
Not energy efficient - higher running costs		
Current	Potential	
84	84	
England & Wales		
EU Directive 2002/91/EC		

Pedder Property Ltd trading as Pedder for themselves and for the vendor/landlord of this property whose agents they are, give notice that (1) these particulars do not constitute any part of an offer or contract, (2) all statements contained within these particulars are made without responsibility on the part of Pedder or the vendor/landlord, (3) whilst made in good faith, none of the statements contained within these particulars are to be relied upon as a statement of representation or fact, (4) any intending purchaser/tenant must satisfy him/herself by inspection or otherwise as to the correctness of each of the statements contained within these particulars, (5) the vendor/landlord does not make or give either Pedder or any person in their employment any authority to make or give representation or warranty whatsoever in relation to this property.