


Parkside, Darlington, DL1 4JR
Offers in the region of £175,000

estates⁴
'The Art of Property'

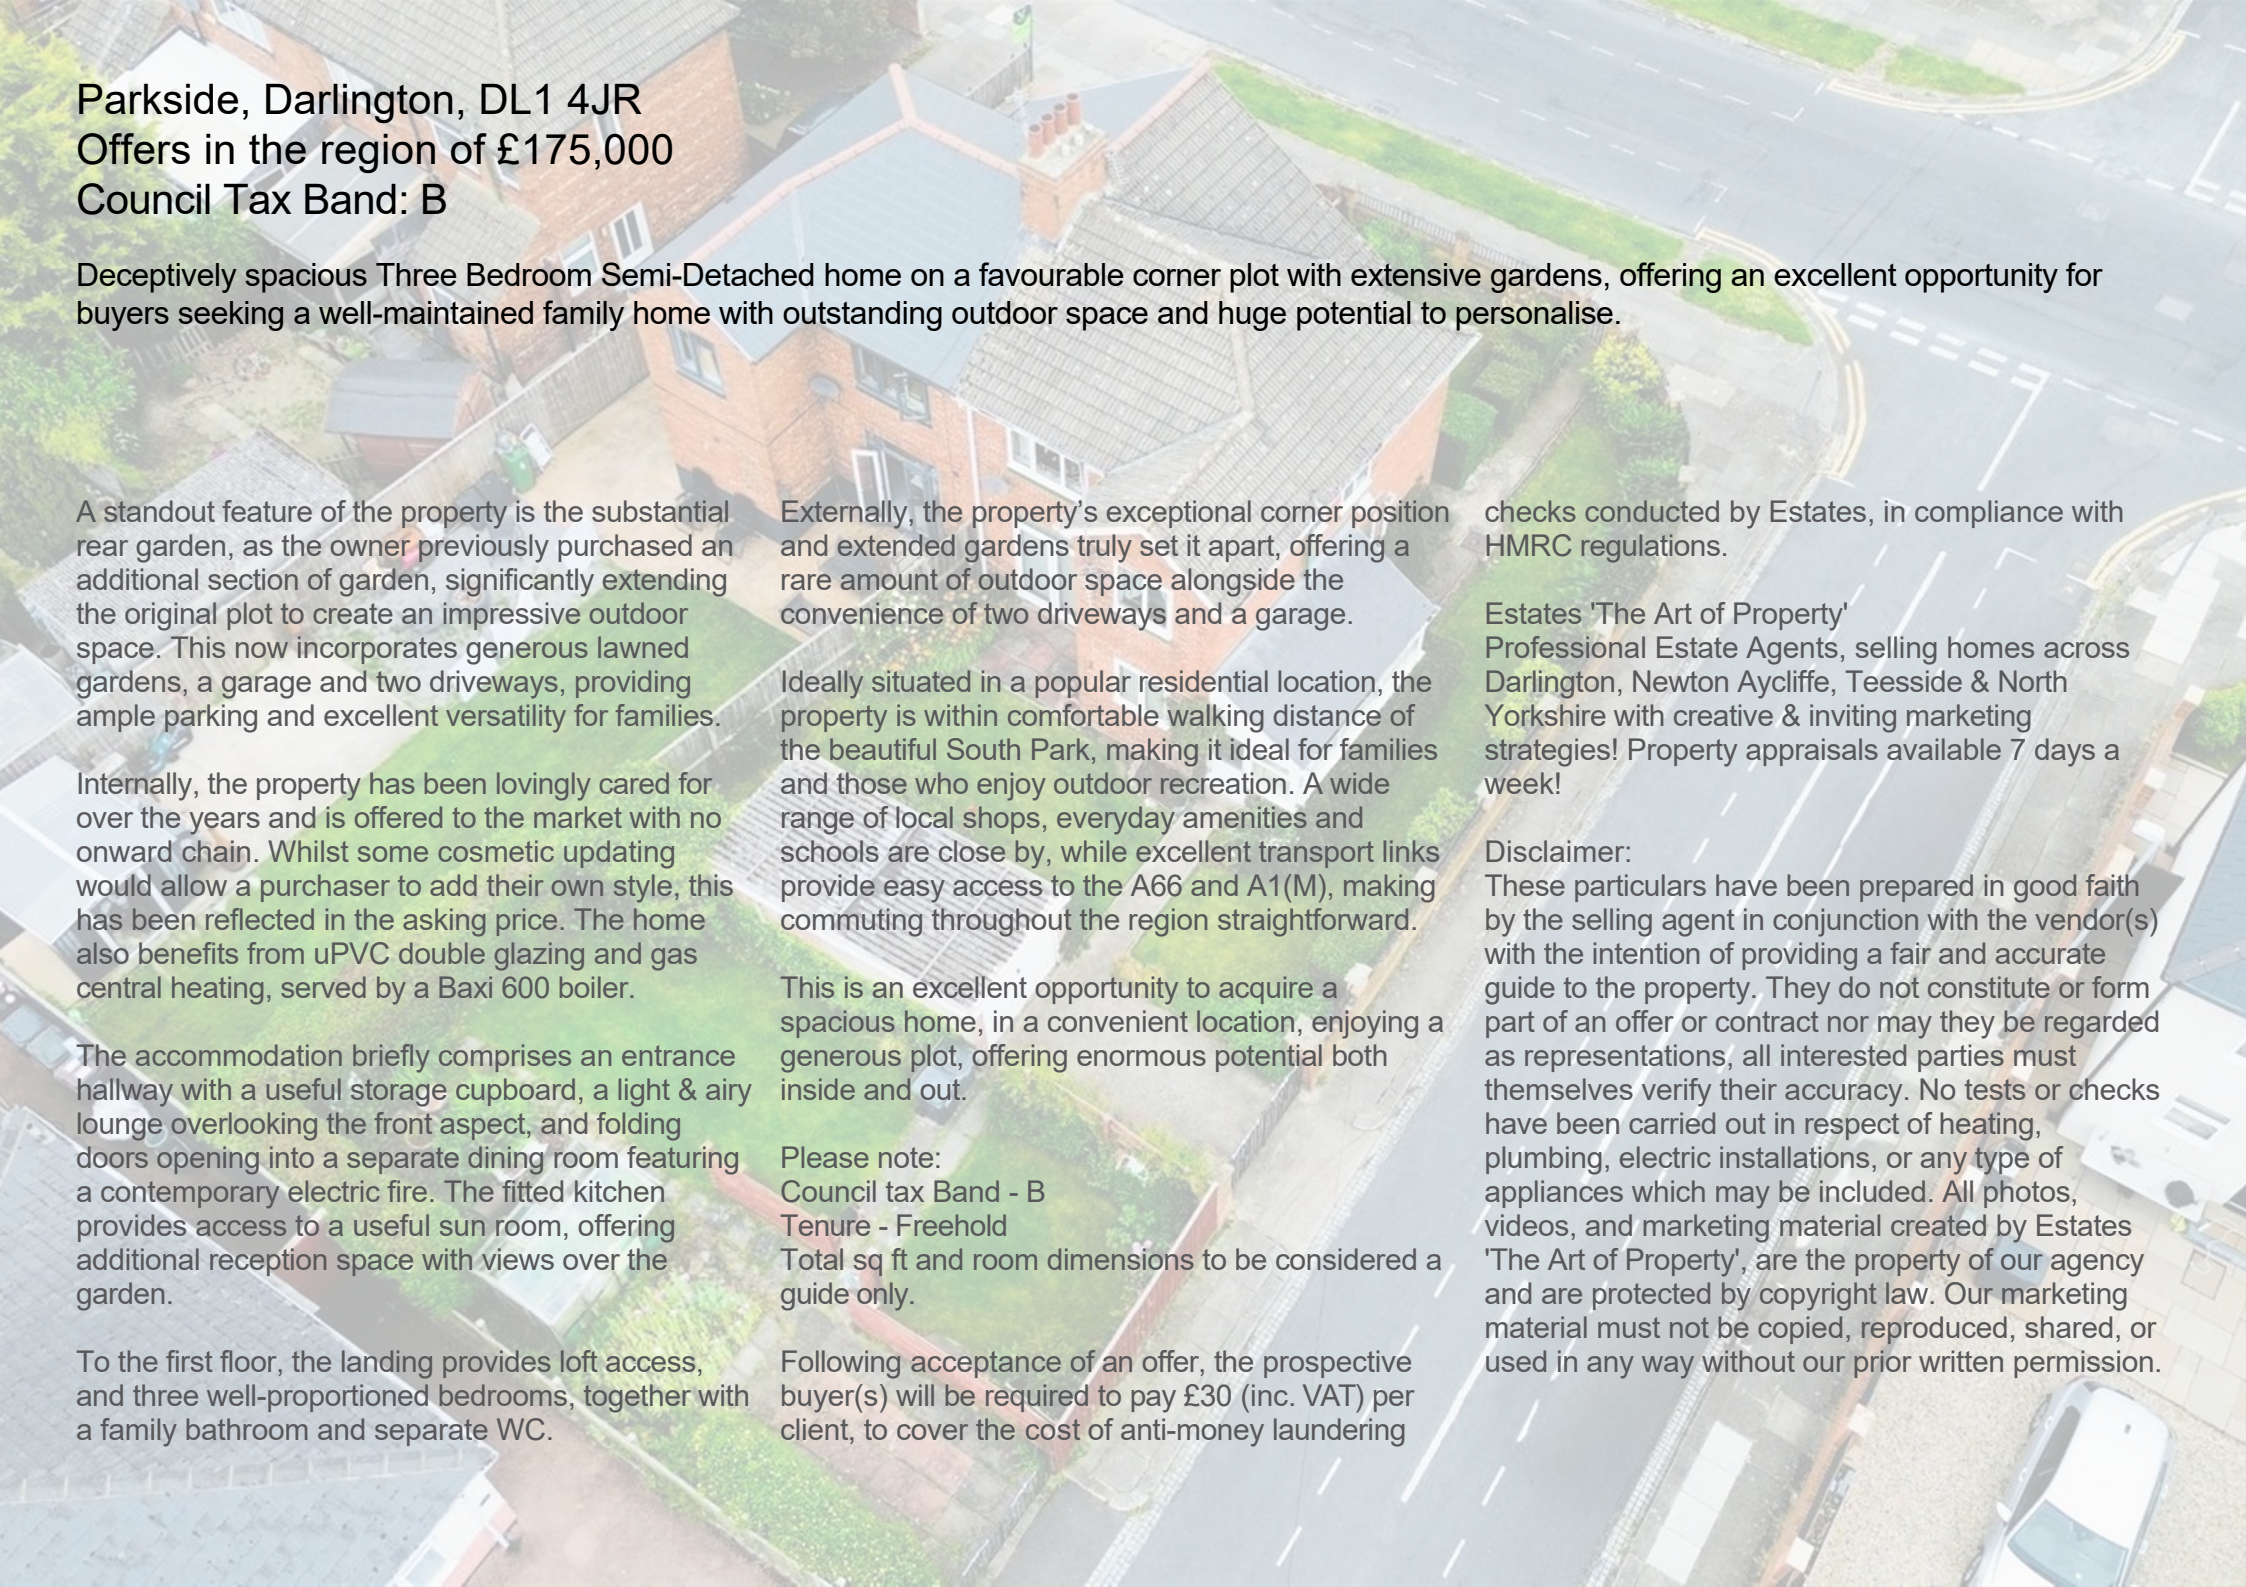

An aerial photograph of a residential street in Darlington. A semi-detached house with a grey tiled roof and brick walls is the central focus. It has a large rear garden and is situated on a corner plot. The street is paved and has a white line marking. Other houses and greenery are visible in the background.

Parkside, Darlington, DL1 4JR

Offers in the region of £175,000

Council Tax Band: B

Deceptively spacious Three Bedroom Semi-Detached home on a favourable corner plot with extensive gardens, offering an excellent opportunity for buyers seeking a well-maintained family home with outstanding outdoor space and huge potential to personalise.

A standout feature of the property is the substantial rear garden, as the owner previously purchased an additional section of garden, significantly extending the original plot to create an impressive outdoor space. This now incorporates generous lawned gardens, a garage and two driveways, providing ample parking and excellent versatility for families.

Internally, the property has been lovingly cared for over the years and is offered to the market with no onward chain. Whilst some cosmetic updating would allow a purchaser to add their own style, this has been reflected in the asking price. The home also benefits from uPVC double glazing and gas central heating, served by a Baxi 600 boiler.

The accommodation briefly comprises an entrance hallway with a useful storage cupboard, a light & airy lounge overlooking the front aspect, and folding doors opening into a separate dining room featuring a contemporary electric fire. The fitted kitchen provides access to a useful sun room, offering additional reception space with views over the garden.

To the first floor, the landing provides loft access, and three well-proportioned bedrooms, together with a family bathroom and separate WC.

Externally, the property's exceptional corner position and extended gardens truly set it apart, offering a rare amount of outdoor space alongside the convenience of two driveways and a garage.

Ideally situated in a popular residential location, the property is within comfortable walking distance of the beautiful South Park, making it ideal for families and those who enjoy outdoor recreation. A wide range of local shops, everyday amenities and schools are close by, while excellent transport links provide easy access to the A66 and A1(M), making commuting throughout the region straightforward.

This is an excellent opportunity to acquire a spacious home, in a convenient location, enjoying a generous plot, offering enormous potential both inside and out.

Please note:
Council tax Band - B
Tenure - Freehold
Total sq ft and room dimensions to be considered a guide only.

Following acceptance of an offer, the prospective buyer(s) will be required to pay £30 (inc. VAT) per client, to cover the cost of anti-money laundering

checks conducted by Estates, in compliance with HMRC regulations.


Estates 'The Art of Property'
Professional Estate Agents, selling homes across Darlington, Newton Aycliffe, Teesside & North Yorkshire with creative & inviting marketing strategies! Property appraisals available 7 days a week!

Disclaimer:
These particulars have been prepared in good faith by the selling agent in conjunction with the vendor(s) with the intention of providing a fair and accurate guide to the property. They do not constitute or form part of an offer or contract nor may they be regarded as representations, all interested parties must themselves verify their accuracy. No tests or checks have been carried out in respect of heating, plumbing, electric installations, or any type of appliances which may be included. All photos, videos, and marketing material created by Estates 'The Art of Property', are the property of our agency and are protected by copyright law. Our marketing material must not be copied, reproduced, shared, or used in any way without our prior written permission.



Parkside, Darlington, DL1 4JR

Approximate Gross Internal Area: (1126 sq ft - 105 sq m.)

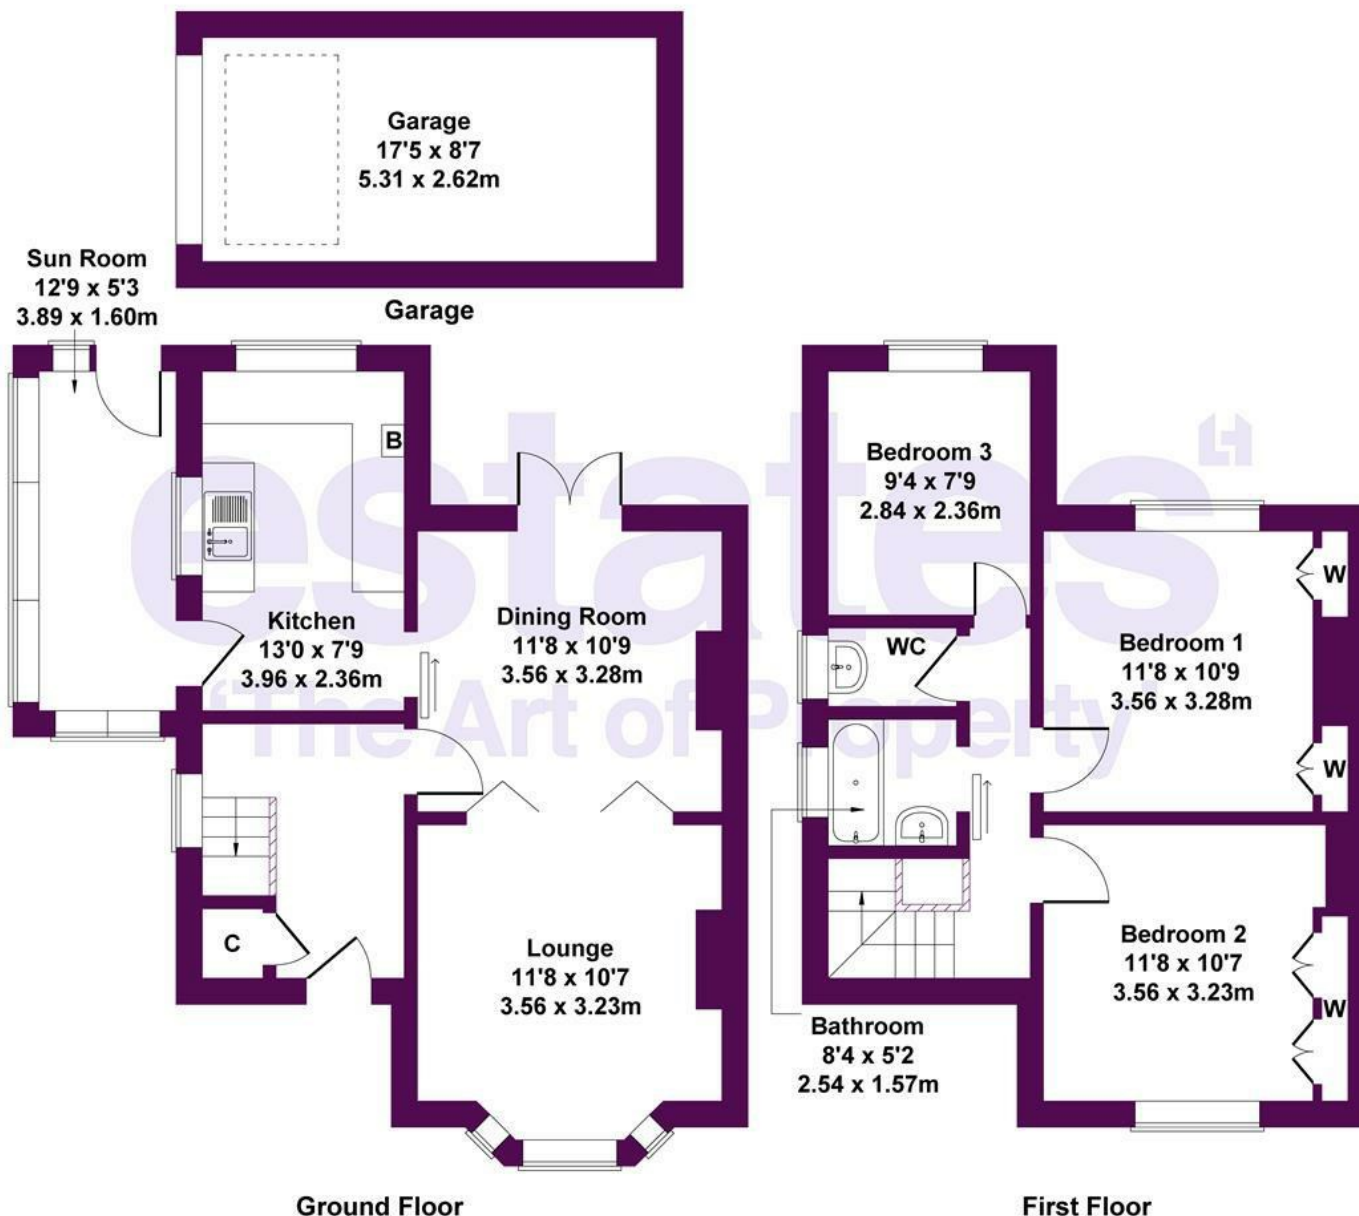

Not to Scale. Produced by The Plan Portal 2026
For Illustrative Purposes Only.

estates^{LD}
'The Art of Property'

Business Central 2 Union Square
Central Park
Darlington
County Durham
DL1 1GL
01325 804850

sales@estatesgroup.co.uk
<https://estates-theartofproperty.co.uk/>

Energy Efficiency Rating		
	Current	Potential
Very energy efficient - lower running costs		
(92 plus) A		
(81-91) B		
(69-80) C		
(55-68) D		
(39-54) E		
(21-38) F		
(1-20) G		
Not energy efficient - higher running costs		
	65	81
England & Wales		EU Directive 2002/91/EC