


Willow Road, Darlington, DL3 9HY
Offers in excess of £195,000

estates⁴
'The Art of Property'



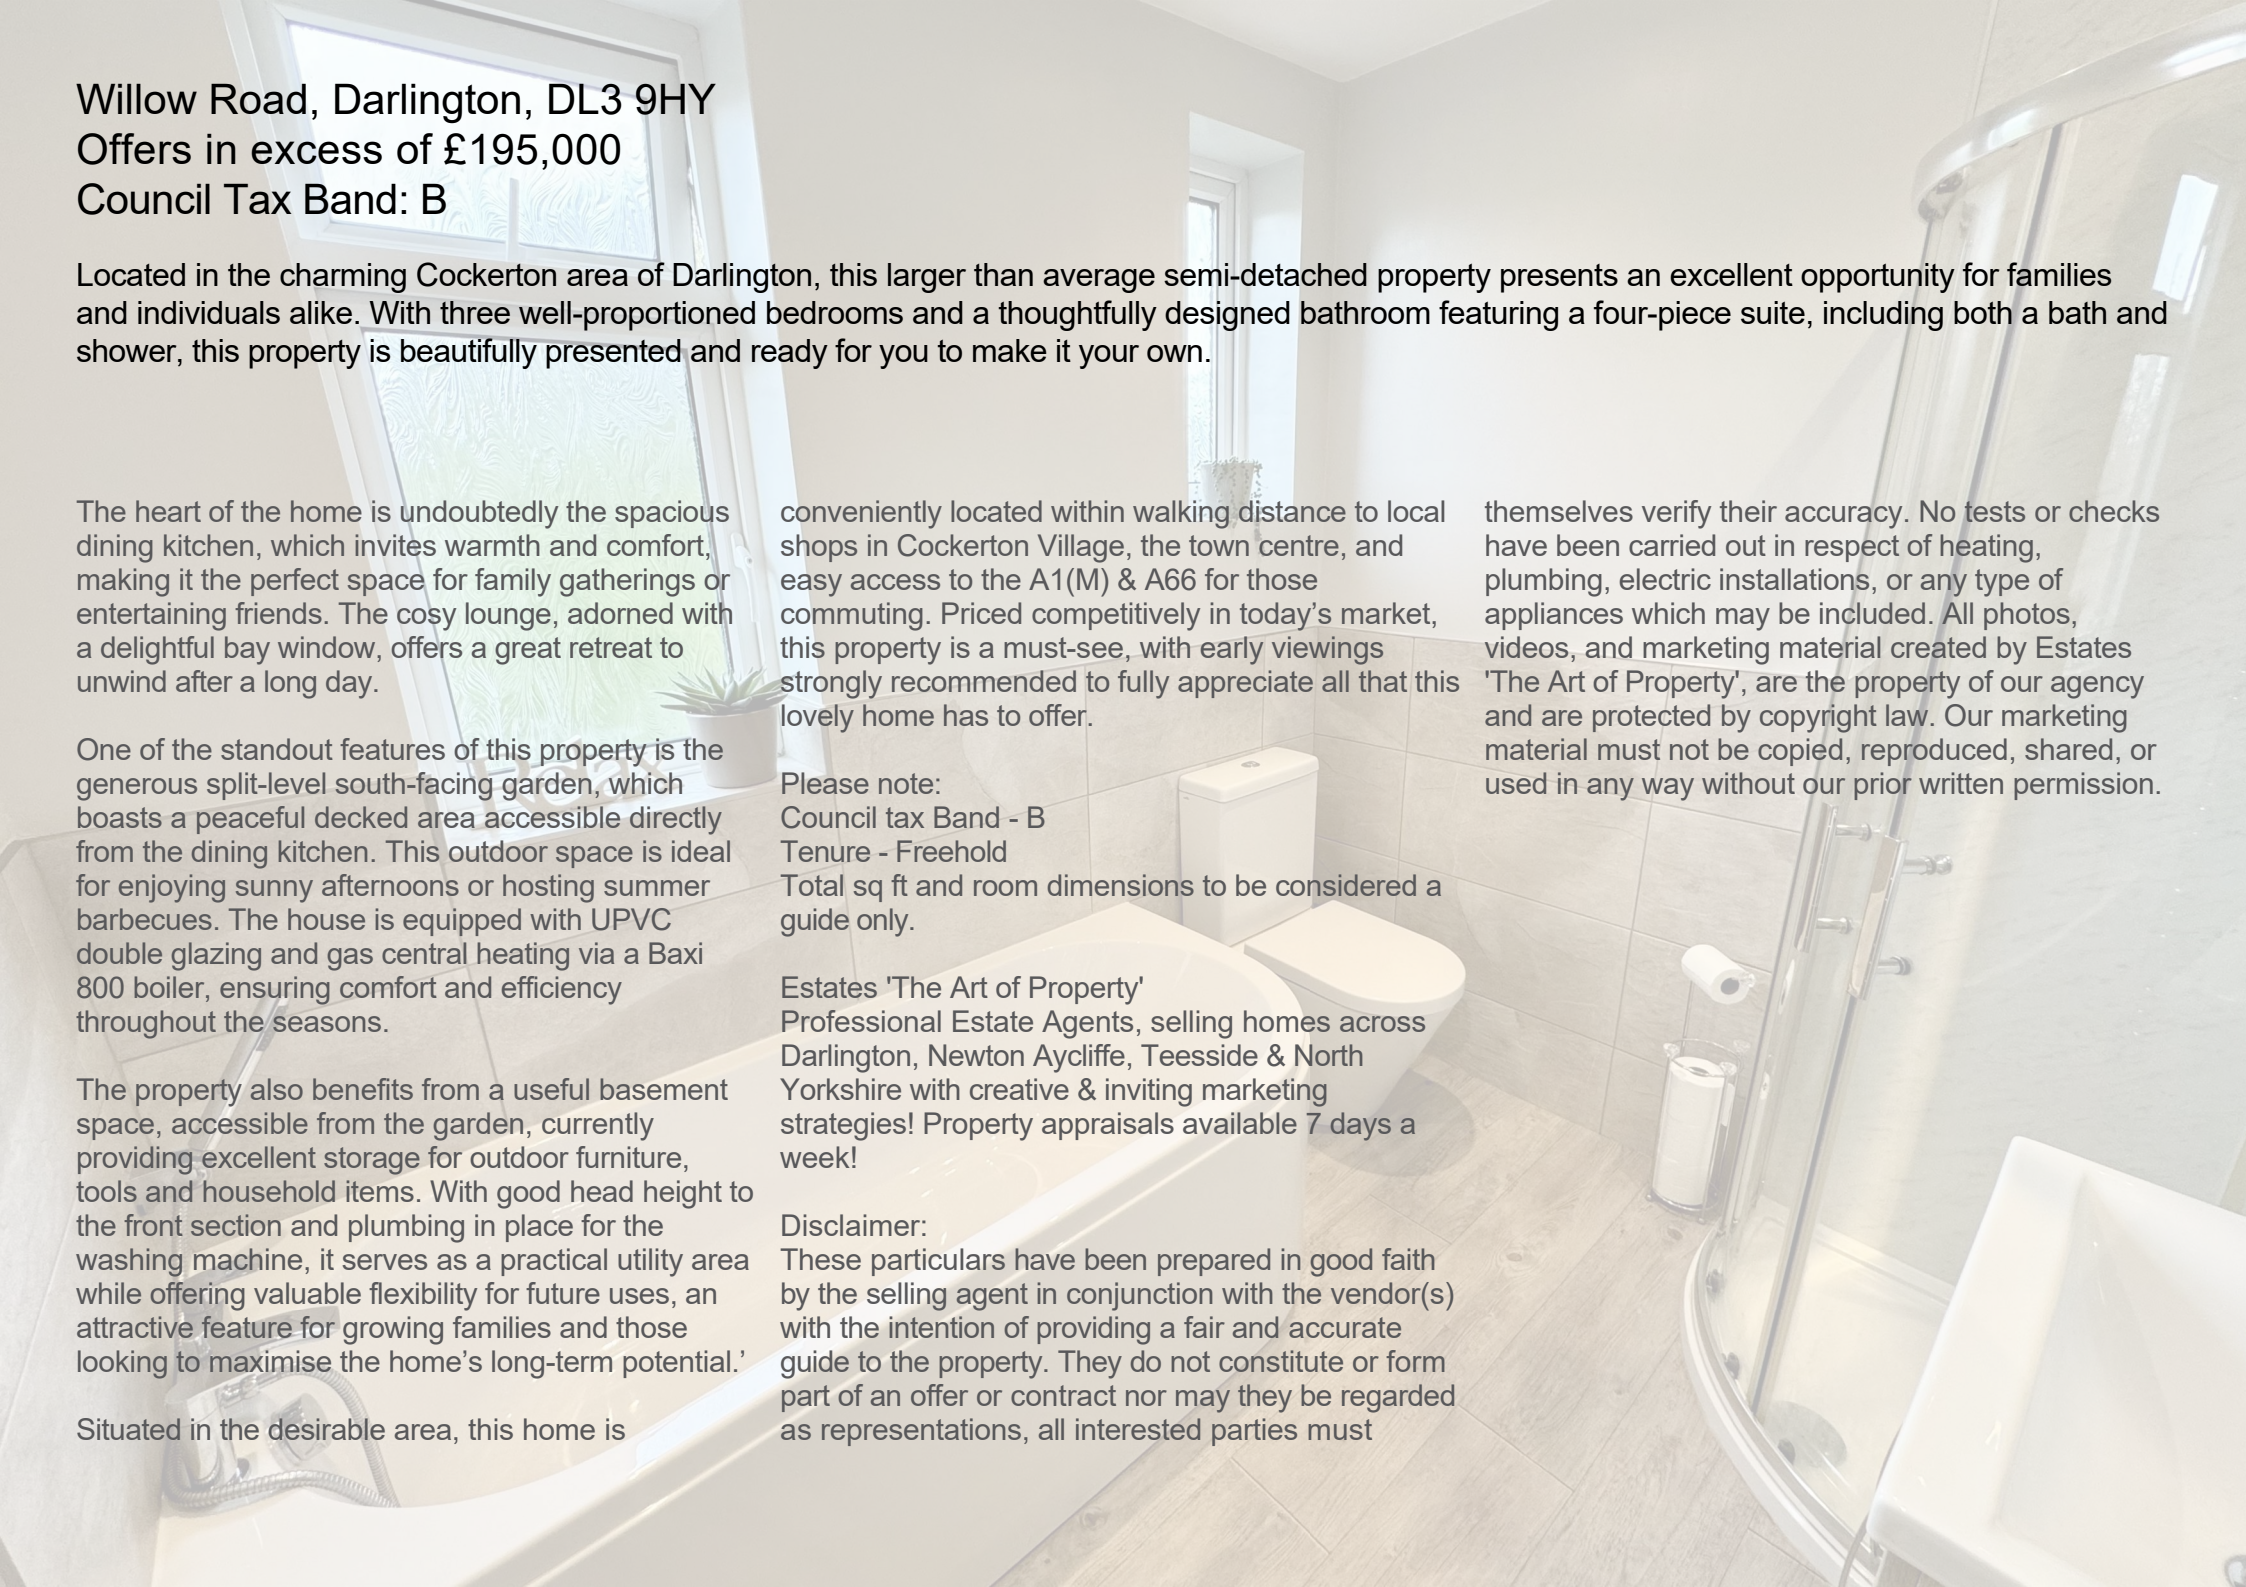

Willow Road, Darlington, DL3 9HY

Offers in excess of £195,000

Council Tax Band: B

Located in the charming Cockerton area of Darlington, this larger than average semi-detached property presents an excellent opportunity for families and individuals alike. With three well-proportioned bedrooms and a thoughtfully designed bathroom featuring a four-piece suite, including both a bath and shower, this property is beautifully presented and ready for you to make it your own.

The heart of the home is undoubtedly the spacious dining kitchen, which invites warmth and comfort, making it the perfect space for family gatherings or entertaining friends. The cosy lounge, adorned with a delightful bay window, offers a great retreat to unwind after a long day.

One of the standout features of this property is the generous split-level south-facing garden, which boasts a peaceful decked area accessible directly from the dining kitchen. This outdoor space is ideal for enjoying sunny afternoons or hosting summer barbecues. The house is equipped with UPVC double glazing and gas central heating via a Baxi 800 boiler, ensuring comfort and efficiency throughout the seasons.

The property also benefits from a useful basement space, accessible from the garden, currently providing excellent storage for outdoor furniture, tools and household items. With good head height to the front section and plumbing in place for the washing machine, it serves as a practical utility area while offering valuable flexibility for future uses, an attractive feature for growing families and those looking to maximise the home's long-term potential.'

Situated in the desirable area, this home is

conveniently located within walking distance to local shops in Cockerton Village, the town centre, and easy access to the A1(M) & A66 for those commuting. Priced competitively in today's market, this property is a must-see, with early viewings strongly recommended to fully appreciate all that this lovely home has to offer.

Please note:

Council tax Band - B

Tenure - Freehold

Total sq ft and room dimensions to be considered a guide only.

Estates 'The Art of Property'

Professional Estate Agents, selling homes across Darlington, Newton Aycliffe, Teesside & North Yorkshire with creative & inviting marketing strategies! Property appraisals available 7 days a week!

Disclaimer:

These particulars have been prepared in good faith by the selling agent in conjunction with the vendor(s) with the intention of providing a fair and accurate guide to the property. They do not constitute or form part of an offer or contract nor may they be regarded as representations, all interested parties must

themselves verify their accuracy. No tests or checks have been carried out in respect of heating, plumbing, electric installations, or any type of appliances which may be included. All photos, videos, and marketing material created by Estates 'The Art of Property', are the property of our agency and are protected by copyright law. Our marketing material must not be copied, reproduced, shared, or used in any way without our prior written permission.




Business Central 2 Union Square
Central Park
Darlington
County Durham
DL1 1GL
01325 804850

sales@estatesgroup.co.uk
<https://estates-theartofproperty.co.uk/>

Willow Road

Approximate Gross Internal Area: (1399 sq ft - 130 sq m.)

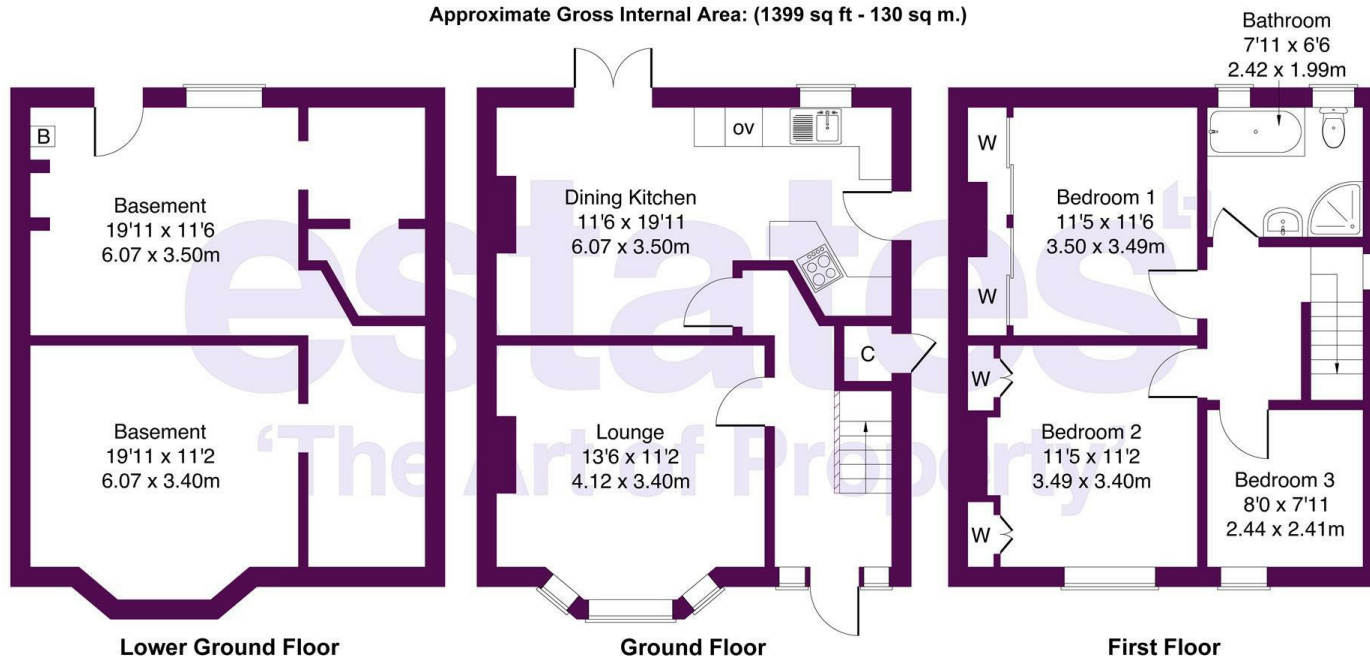

Not to Scale. Produced by The Plan Portal 2025
For Illustrative Purposes Only.

Energy Efficiency Rating		
	Current	Potential
Very energy efficient - lower running costs		
(92 plus) A		
(81-91) B		
(69-80) C		80
(55-68) D	63	
(39-54) E		
(21-38) F		
(1-20) G		
Not energy efficient - higher running costs		
England & Wales		EU Directive 2002/91/EC