

Heritage Court, Darlington, DL3 6SS
Offers in the region of £99,950



Heritage Court, Darlington, DL3 6SS

Offers in the region of £99,950

Council Tax Band: B

Located in this popular part of Darlington, this spacious third-floor apartment in Heritage Court offers charming views and no onward chain. With two DOUBLE BEDROOMS, including a principal bedroom with an EN-SUITE, this property is ideal for a variety of buyers seeking comfort and convenience.

Residents will appreciate the LOVELY VIEWS overlooking Hometown Darlington, including the brand-new state-of-the-art railway heritage attraction, which adds a unique charm to the area. The apartment boasts a large open-plan lounge, dining, and kitchen area, creating a welcoming space for entertaining or relaxing. The kitchen featuring a good range of units and integrated appliances.

One of the standout features of this property is the DOUBLE GARAGE located at the lower ground level, complete with a roller door, providing secure parking or storage. This is a rare find in such a popular location, adding significant value to the apartment.

In summary, this top-floor apartment is an excellent opportunity for anyone seeking a comfortable home benefitting from double glazed windows, electric central heating, and security income entry system.

In brief the accommodation consists of:

Well maintained communal entrance, apartment hallway, large open-plan living room/kitchen, two double bedrooms the principal within an ensuite shower room and bathroom.

Please note:

Council tax Band - B

Tenure - Leasehold

Total sq ft to be considered guide only, and includes double garage.

Room measurements will be in most cases, the maximum length/width.


Estates 'The Art of Property'

Professional Estate Agents, selling homes across Darlington, Newton Aycliffe, Teesside & North Yorkshire with creative & inviting marketing strategies! Property appraisals available 7 days a week!

Disclaimer:

These particulars have been prepared in good faith by the selling agent in conjunction with the vendor(s) with the intention of providing a fair and accurate guide to the property. They do not constitute or form part of an offer or contract nor may they be regarded as representations, all interested parties must themselves verify their accuracy. No tests or checks have been carried out in respect of heating, plumbing, electric installations, or any type of appliances which may be included. All photos, videos, and marketing material created by Estates 'The Art of Property', are the property of our agency


and are protected by copyright law. Our marketing material must not be copied, reproduced, shared, or used in any way without our prior written permission.

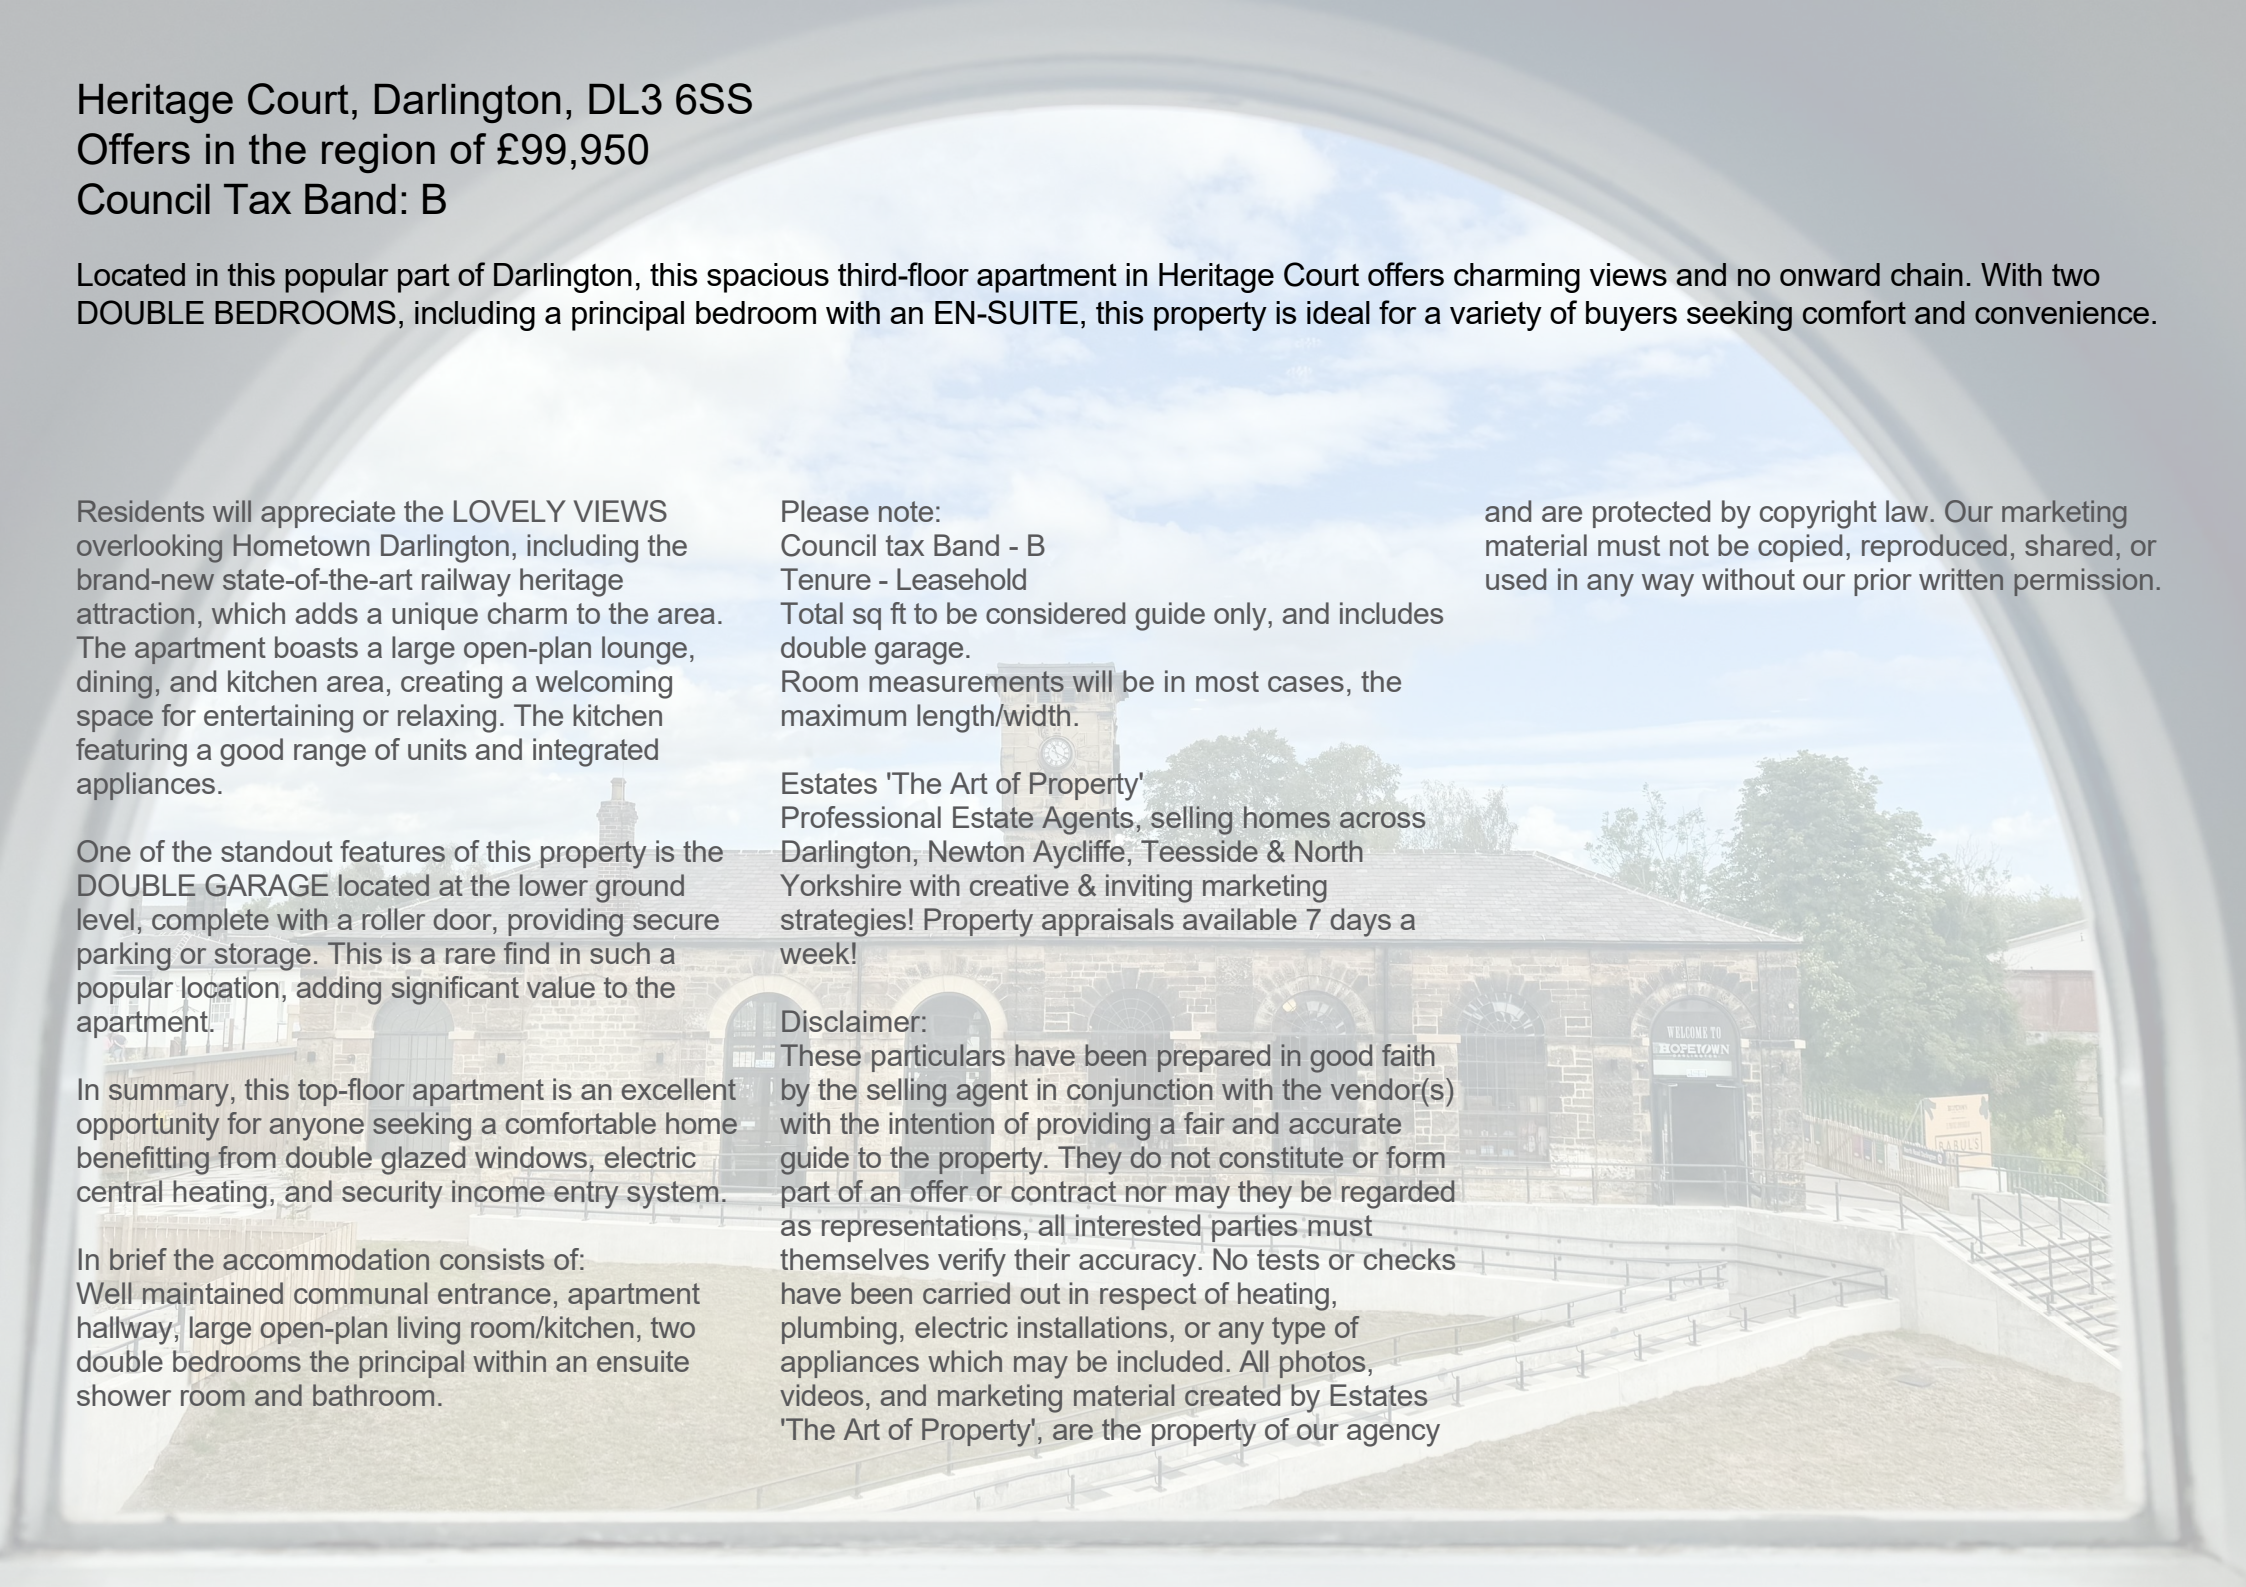



Heritage Court, Darlington, DL3 6SS

Approximate Gross Internal Area: (1055 sq ft - 98 sq m.)

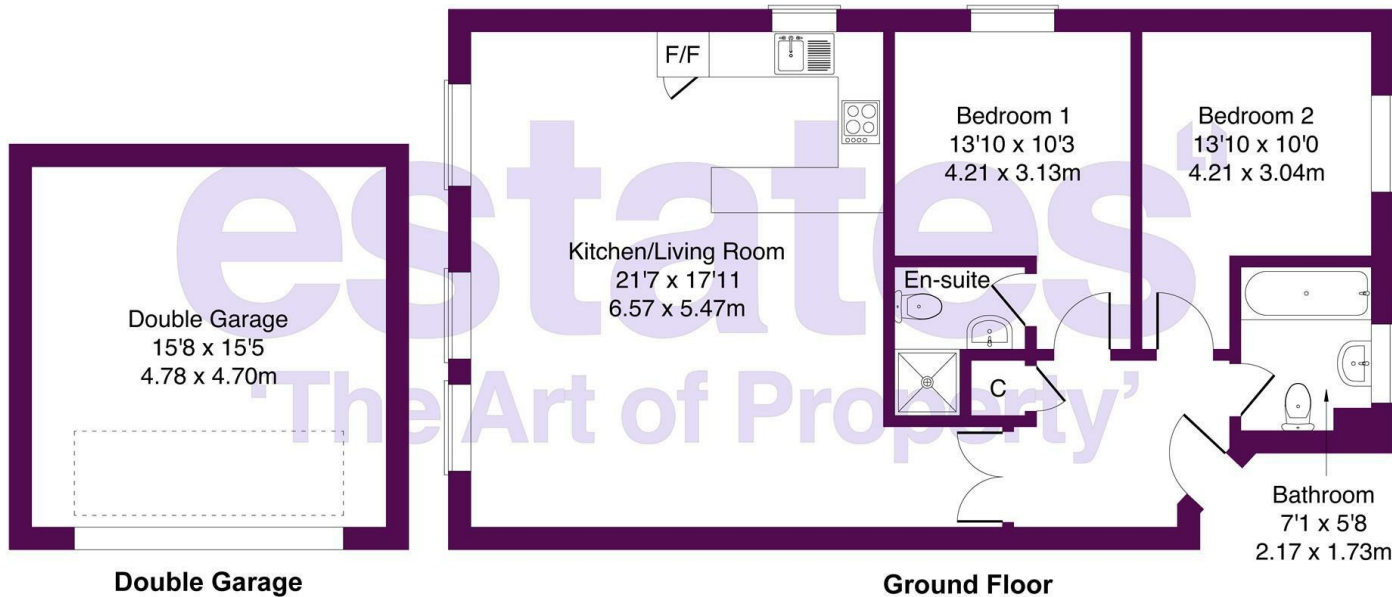

Not to Scale. Produced by The Plan Portal 2025
 For Illustrative Purposes Only.

Business Central 2 Union Square
 Central Park
 Darlington
 County Durham
 DL1 1GL
 01325 804850
 sales@estatesgroup.co.uk
<https://estates-theartofproperty.co.uk/>

Energy Efficiency Rating		Current	Potential
Very energy efficient - lower running costs			
(92 plus) A			
(81-91) B			
(69-80) C		79	79
(55-68) D			
(39-54) E			
(21-38) F			
(1-20) G			
Not energy efficient - higher running costs			
England & Wales		EU Directive 2002/91/EC	