



56 Westland Gardens, Westfield, Sheffield, S20 8ES



56 Westland Gardens

Westfield

£195,000

Having been recently decorated throughout and having brand new carpet to the lounge, is this two bedroomed semi detached bungalow situated in a large cul de sac, leading to a spacious three car length block paving driveway within this popular and established residential area standing within easy reach of the Crystal Peaks shopping complex, wide range of amenities and SuperTram.

Offered for sale with vacant possession and no upward chain, the accommodation benefits from a relatively new gas boiler which was installed in September 2021 and has also been regularly serviced by British Gas. The bungalow has double glazing with the accommodation briefly comprising: hall, lounge with feature fireplace, fitted kitchen, two double bedrooms and shower room. Access to the insulated loft space with ladder.


Block paved driveway leads in to the gated access at the side which in turn leads into the mainly lawned pleasant easterly facing rear garden with paved patio, useful garden store and outside tap.



- No upward chain and vacant possession
- Recently decorated throughout and having a new carpet
- Pleasant large private garden plot - level rear garden with patio
- Gas central heating via a recently installed boiler in 2021
- Two double bedrooms
- EPC: D
- Tenure: Leasehold
- Council Tax Band: B
- New electrical engineer installed consumer unit with certificate
- Home security system installed





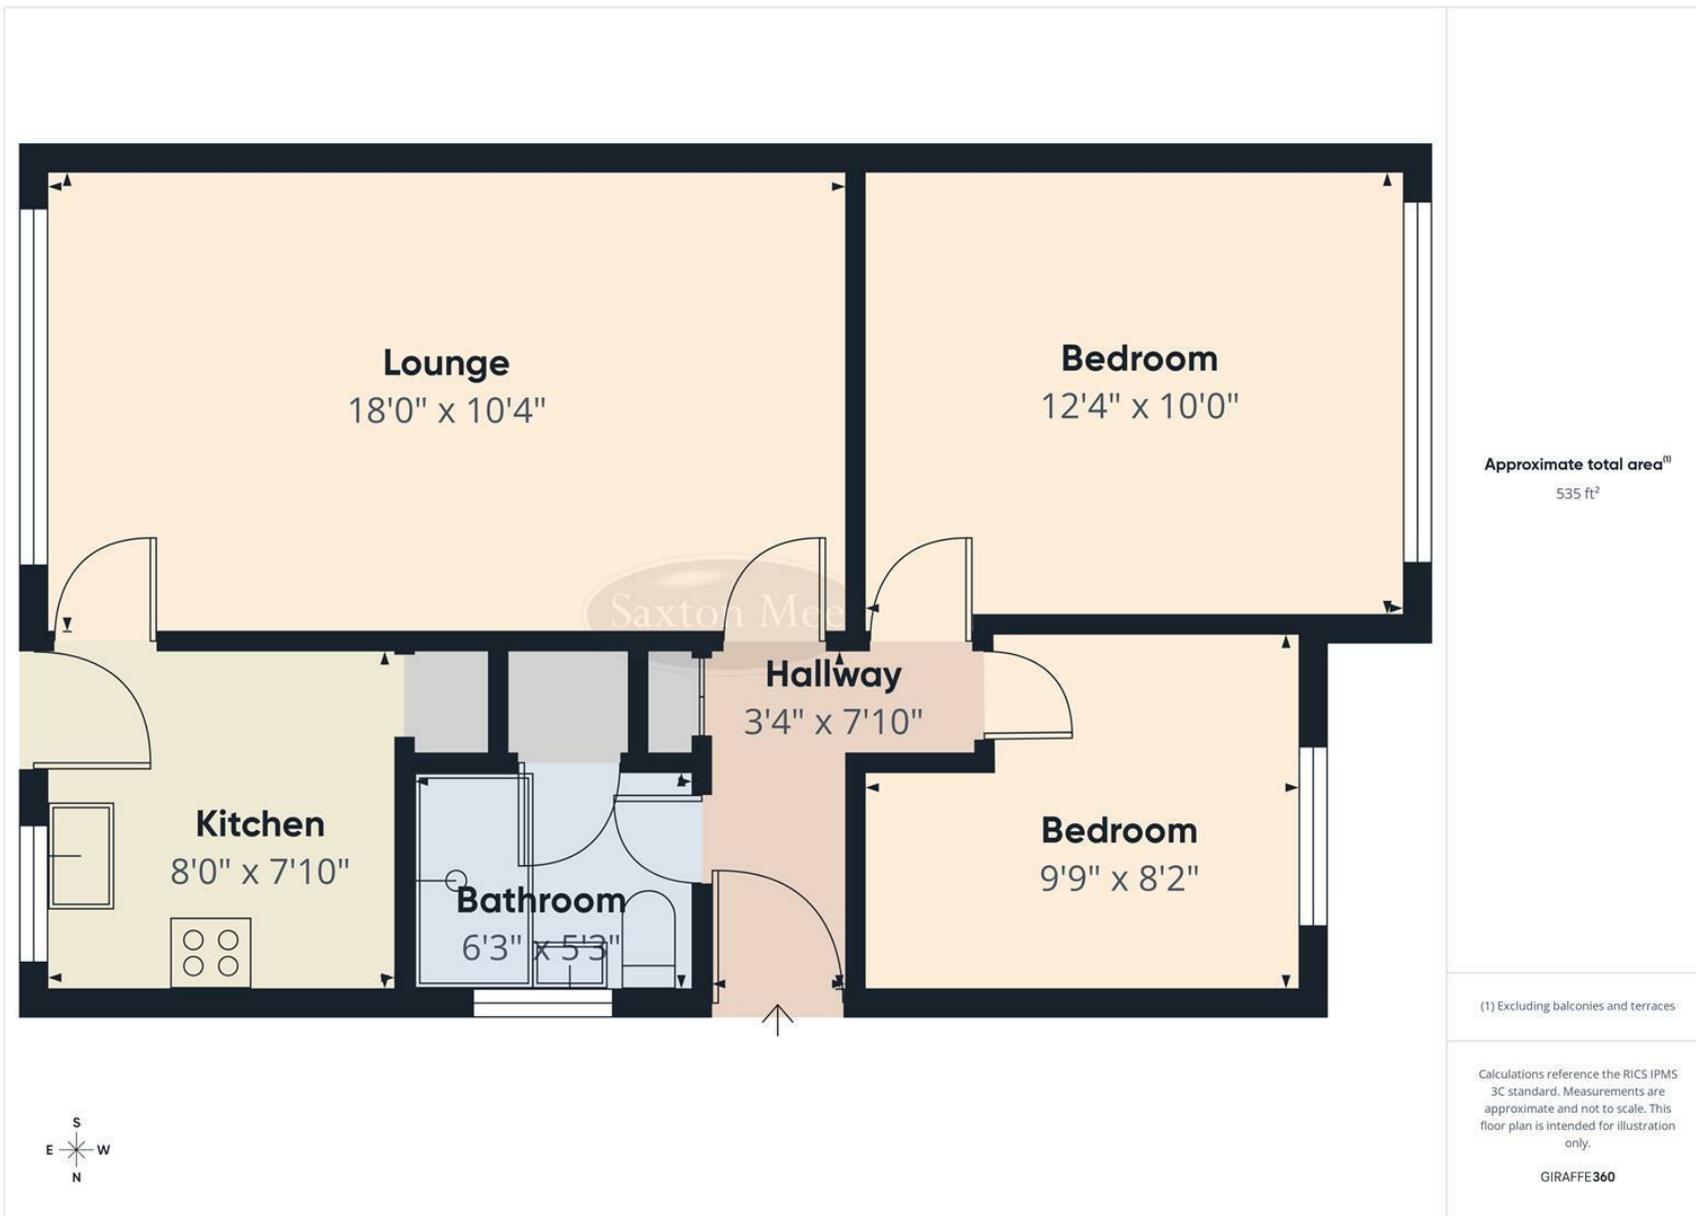

While we endeavour to make our sales particulars fair, accurate and reliable, they are only a general guide to the property and, accordingly, if there is any point, which is of particular importance to you, please contact the relevant office. The Agents have not tested any apparatus, equipment, fittings or services and so cannot verify they are in working order. The buyer is advised to obtain verification. Please note all the measurement details are approximate and should not be relied upon as exact. All plans, floor plans and maps are for guidance purposes only and are not to scale. Under no circumstances should they be relied upon as exact or for use in planning carpets and other such fixtures, fittings or furnishings. YOUR HOME IS AT RISK IF YOU DO NOT KEEP UP REPAYMENTS ON A MORTGAGE OR OTHER LOAN SECURED ON IT. 'A Life Assurance policy may be requested.' 'Written Quotations of credit terms available on request.'

Banner Cross
T: 0114 268 3241
E: bannercross@saxtonmee.co.uk
www.saxtonmee.co.uk

Dronfield
T: 01246 290992
E: dronfield@saxtonmee.co.uk

Hathersage
T: 01433 650009
E: hathersage@saxtonmee.co.uk

Bakewell
T: 01629 815307
E: bakewell@saxtonmee.co.uk

Matlock
T: 01629 828250
E: matlock@saxtonmee.co.uk

