



Gordon Avenue | | Camberley | GU15 2NT

Price Guide £550,000 Freehold

Waterford's W
Residential Sales & Lettings

Gordon Avenue |
Camberley | GU15 2NT
Price Guide £550,000

This attractive 4 bedroom Victorian semi-detached home is bought to the market for the first time in 50 years, and enjoys a delightful secluded 120ft garden. The property requires a degree of updating and has the opportunity to extend subject to the necessary consents. No onward chain.

- 4 bedrooms
- Three reception rooms
- Delightful 120ft garden
- Driveway and garage
- Many character features
- Opportunity to extend
- Convenient location
- No onward chain

Accommodation

The property is approached by an entrance hall and opens to the front aspect living room with an attractive bay window and a feature fireplace, a further dual aspect reception room has a side aspect bay window and a casement door to the rear. A breakfast room leads to the kitchen with a range of cabinets and appliance space, a rear lobby has door to the side and also gives access to a downstairs bathroom. Upstairs, the main bedroom has an attractive bay window and original fireplace. Two further bedrooms are served by a bathroom. A staircase leads to the 2nd floor with a window overlooking the rear garden.



120ft garden



Outside

The property is approached by a tarmac driveway with a timber gate and further driveway leading to a double length garage. The front pathway is edged by attractive flower borders and a quarry tiled step leads to the front door. The secluded rear garden extends to approximately 120ft, with the lawns being interspersed with a variety of established fruit trees, a vegetable plot, greenhouse and garden store.


Location

Camberley is ideally situated thirty-five miles southwest of central London on the A30 and within easy access of junctions 3 & 4 of the M3 motorway. There are regular trains from London to Camberley and fast trains from Farnborough to Waterloo (45 minutes). Camberley offers a good variety of high street retailers and The Atrium complex has a nine-screen cinema, bowling alley, health & fitness club, cafés and restaurants, whilst nearby The Meadows has superstores including Marks and Spencer and Next. Camberley Heath Golf Course offers excellent facilities along with Camberley Cricket Club and the Camberley Theatre. There is a wide range of well-respected schools in both the state and private sectors. The property has easy access to green spaces including Barossa Nature Reserve.



Gordon Avenue, Camberley, GU15

Approximate Area = 1507 sq ft / 140 sq m
Garage = 254 sq ft / 23.5 sq m
Outbuilding = 104 sq ft / 9.6 sq m
Total = 1865 sq ft / 173.1 sq m
For identification only - Not to scale

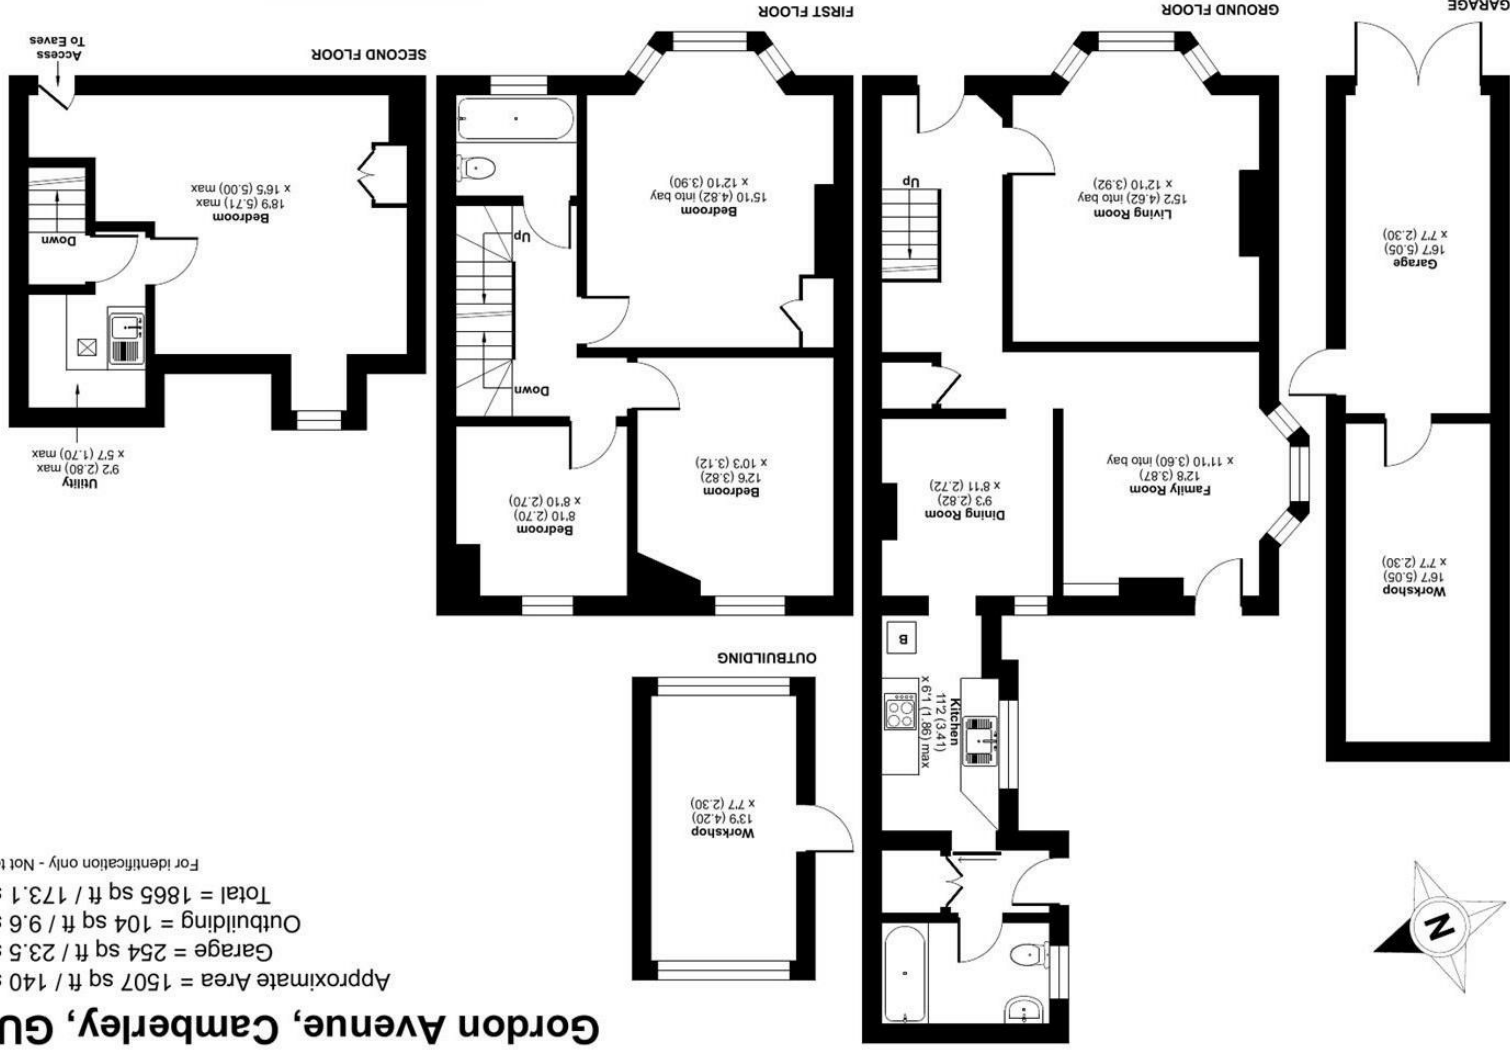

Floor plan produced in accordance with RICS Property Measurement Standards (IPMS2 Residential). © nichcom 2026.
Produced for Waterfords. REF: 1483864
Waterfords Residential Sales & Lettings

Energy Efficiency Rating	
Current	Potential
45	75
England & Wales	
EU Directive 2002/91/EC	
Not energy efficient - higher running costs	
G	(1-20)
F	(21-30)
E	(31-40)
D	(41-50)
C	(51-60)
B	(61-70)
A	(71-80)
Very energy efficient - lower running costs	

27 High Street
Camberley
Surrey
GU15 3RB
01276 66566
camberley@waterfords.co.uk