




1902 Menara Point 1 Affinity View, London, E16 4EE
£2,500

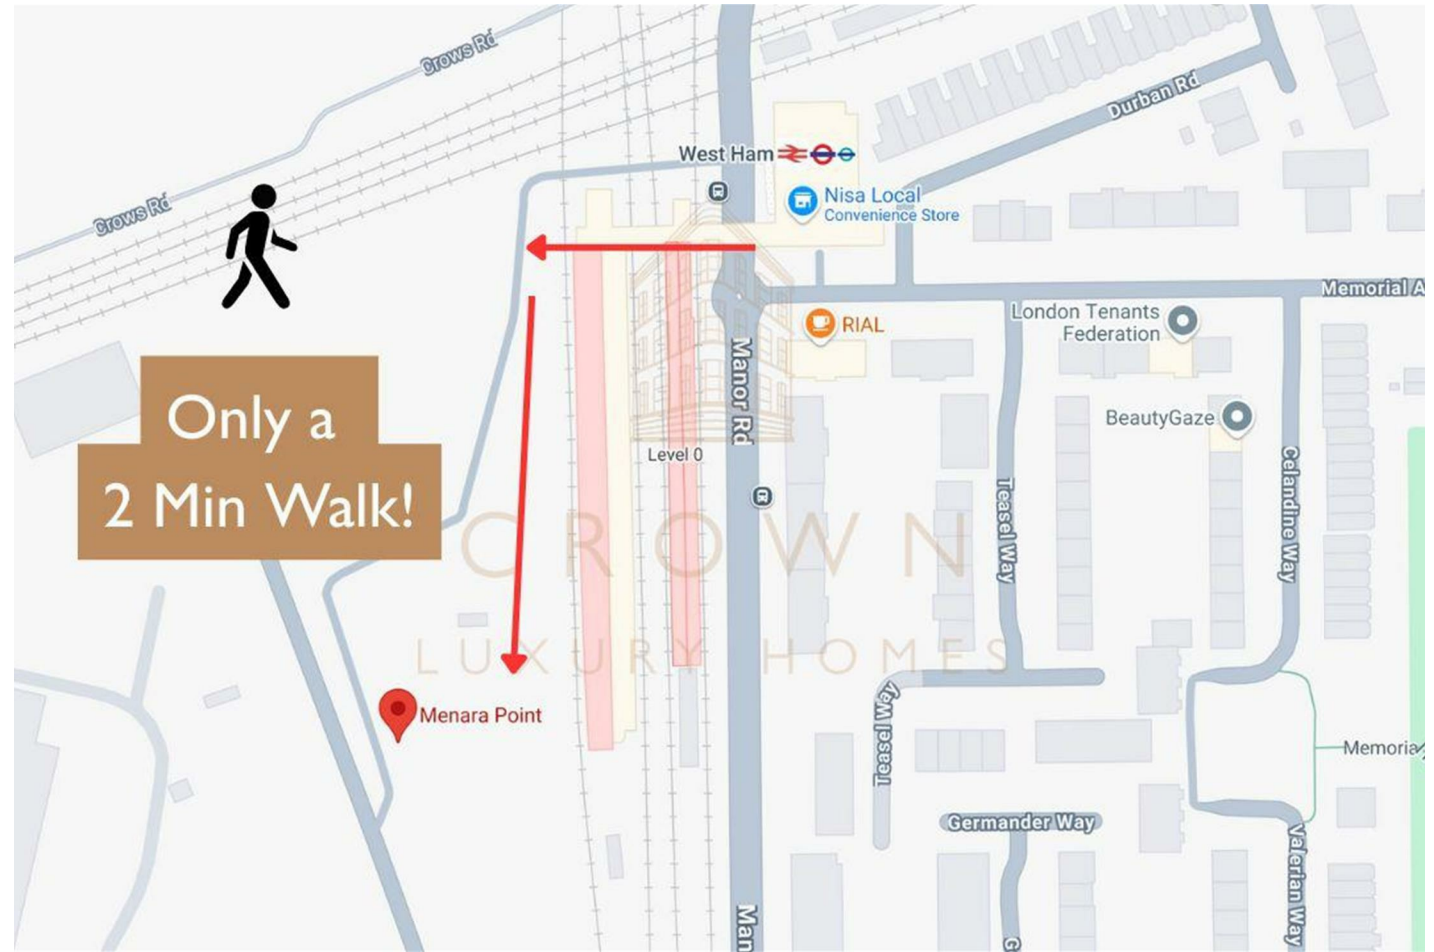

1902 Menara Point 1 Affinity View, London, E16 4EE

£2,500

Available Now | 32nd Floor | Unfurnished | Stunning Views | 24/7 Concierge | Gym | Cinema Room | Lounges | Meeting Rooms | Communal Gardens | WeChat: CLH-Consultant.

Description

Situation

Unfurnished
Council Tax Band: New Build
Available: 6th January 2026




Floor Plans



Floorplan

This floorplan is only for illustrative purposes and is not to scale. Measurements of rooms, doors, windows, and any items are approximate and no responsibility is taken for any error, omission or mis-statement. Icons of items such as bathroom suites are representations only and may not look like the real items. Made with Made Snappy 360.

Area Map

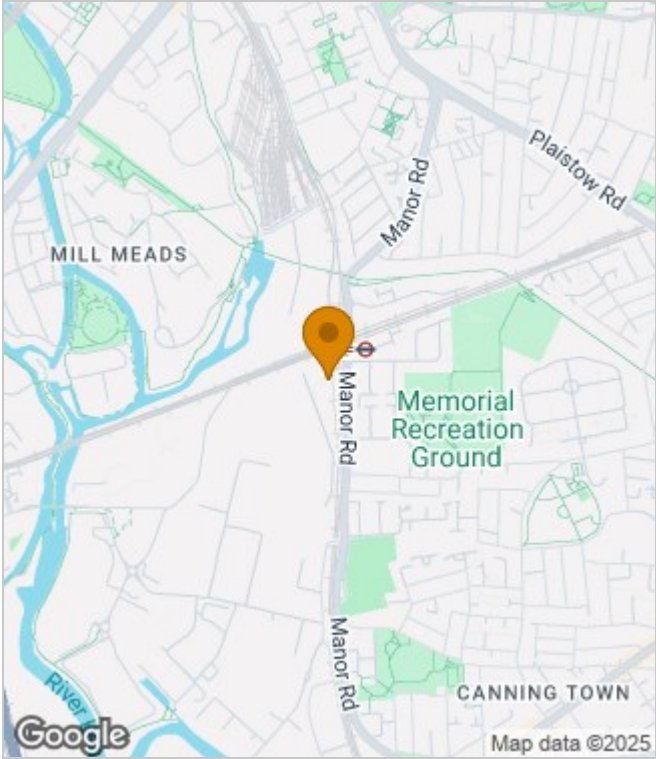

Energy Performance Graph

These particulars, whilst believed to be accurate are set out as a general outline only for guidance and do not constitute any part of an offer or contract. Intending purchasers should not rely on them as statements of representation of fact, but must satisfy themselves by inspection or otherwise as to their accuracy. No person in this firms employment has the authority to make or give any representation or warranty in respect of the property.