


datum 191.00m

east elevation

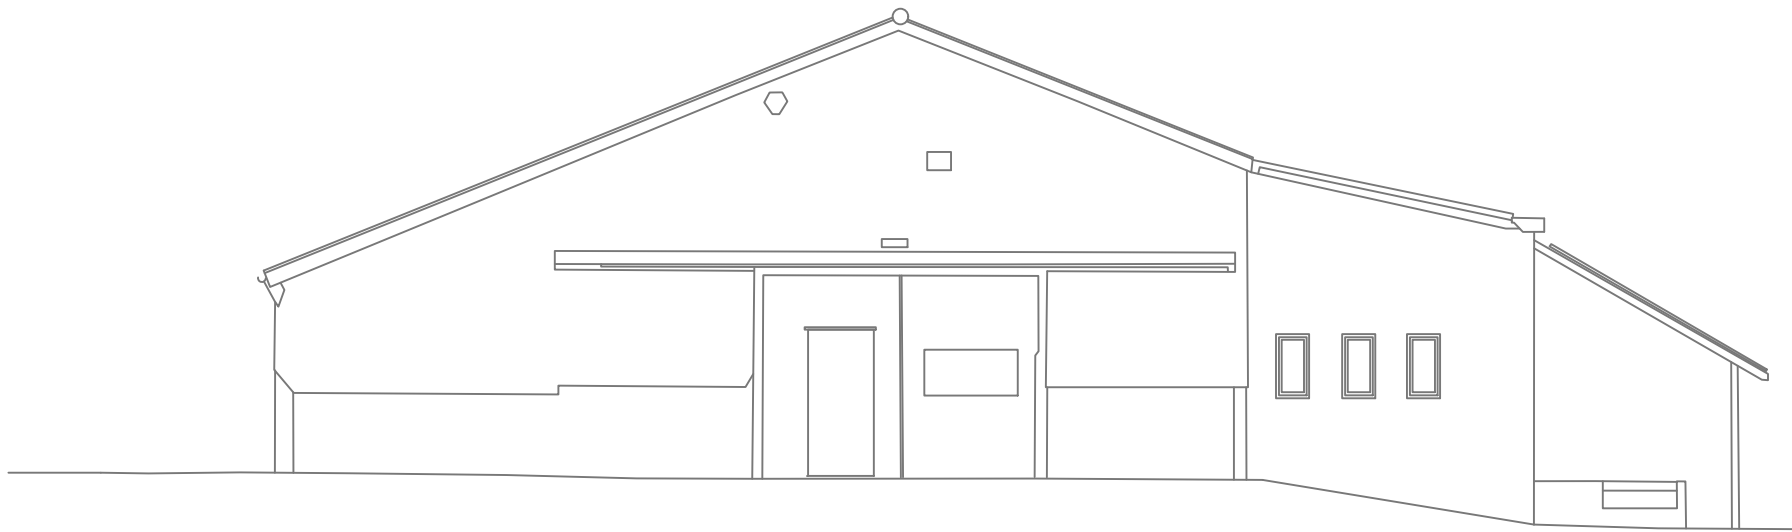

datum 191.00m

west elevation

A3-1:100

