



south elevation

datum 191.00m

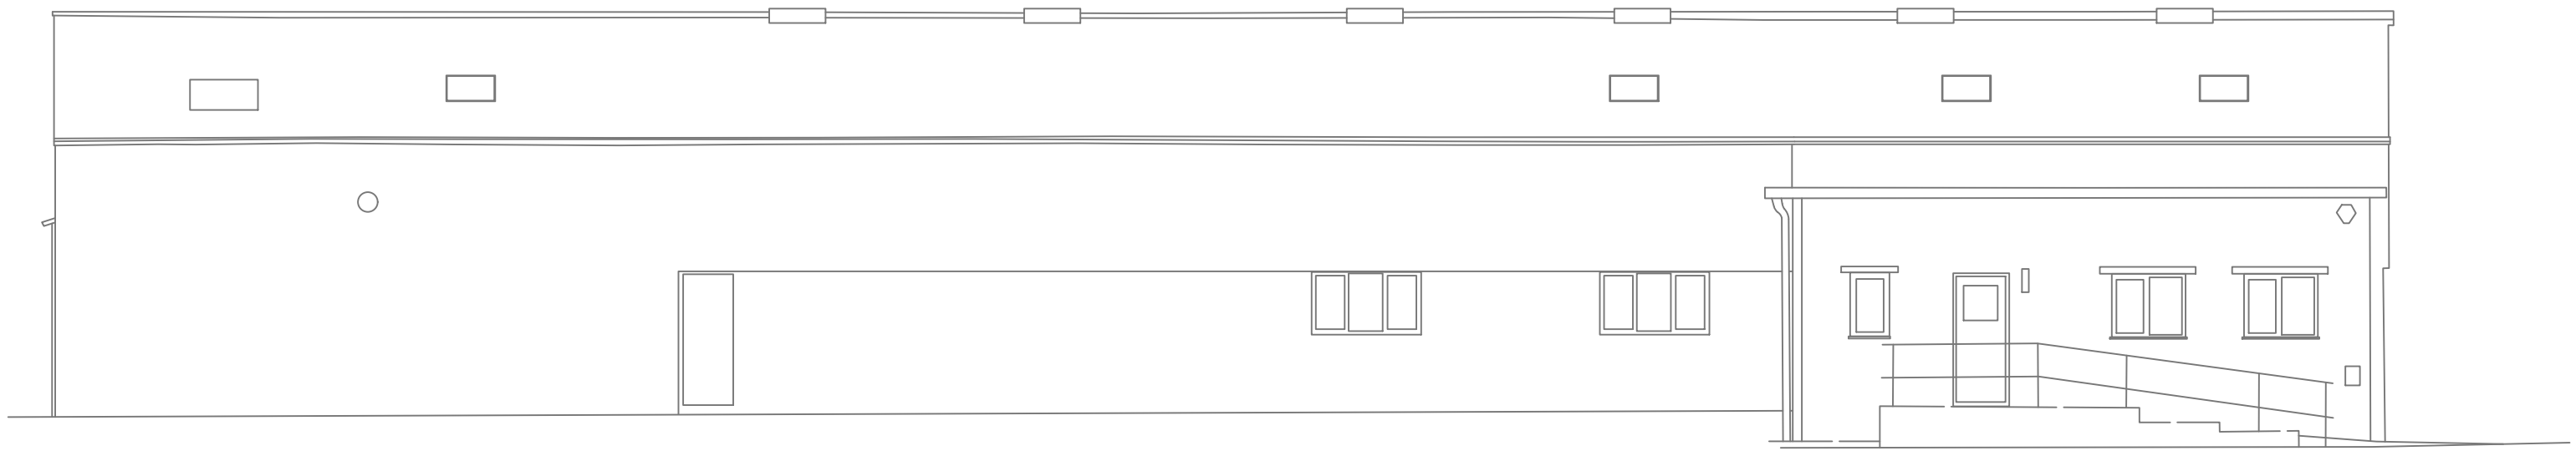

south elevation

datum 191.00m

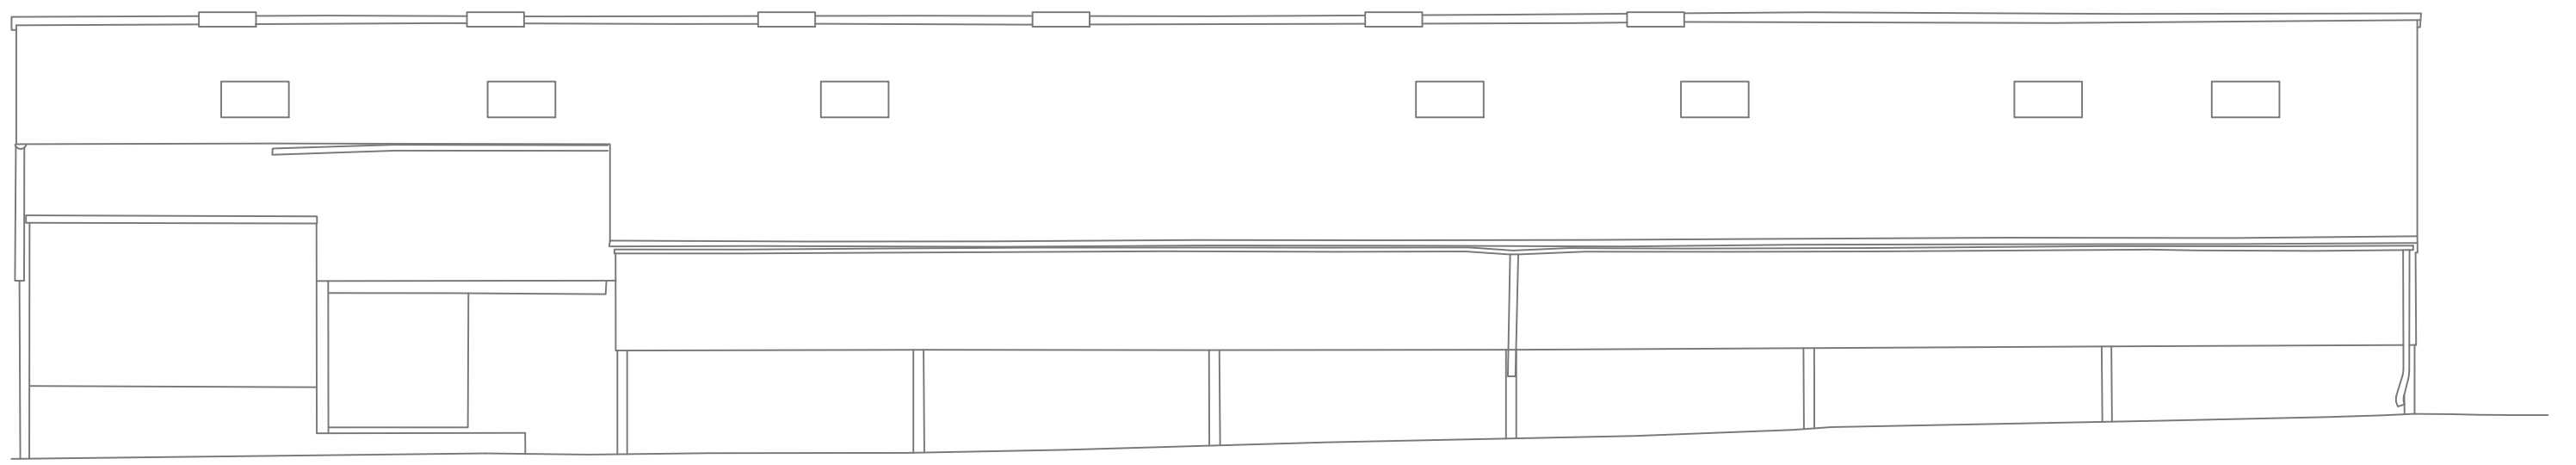

north elevation

datum 191.00m

A3-1:100

