




BASEMENT

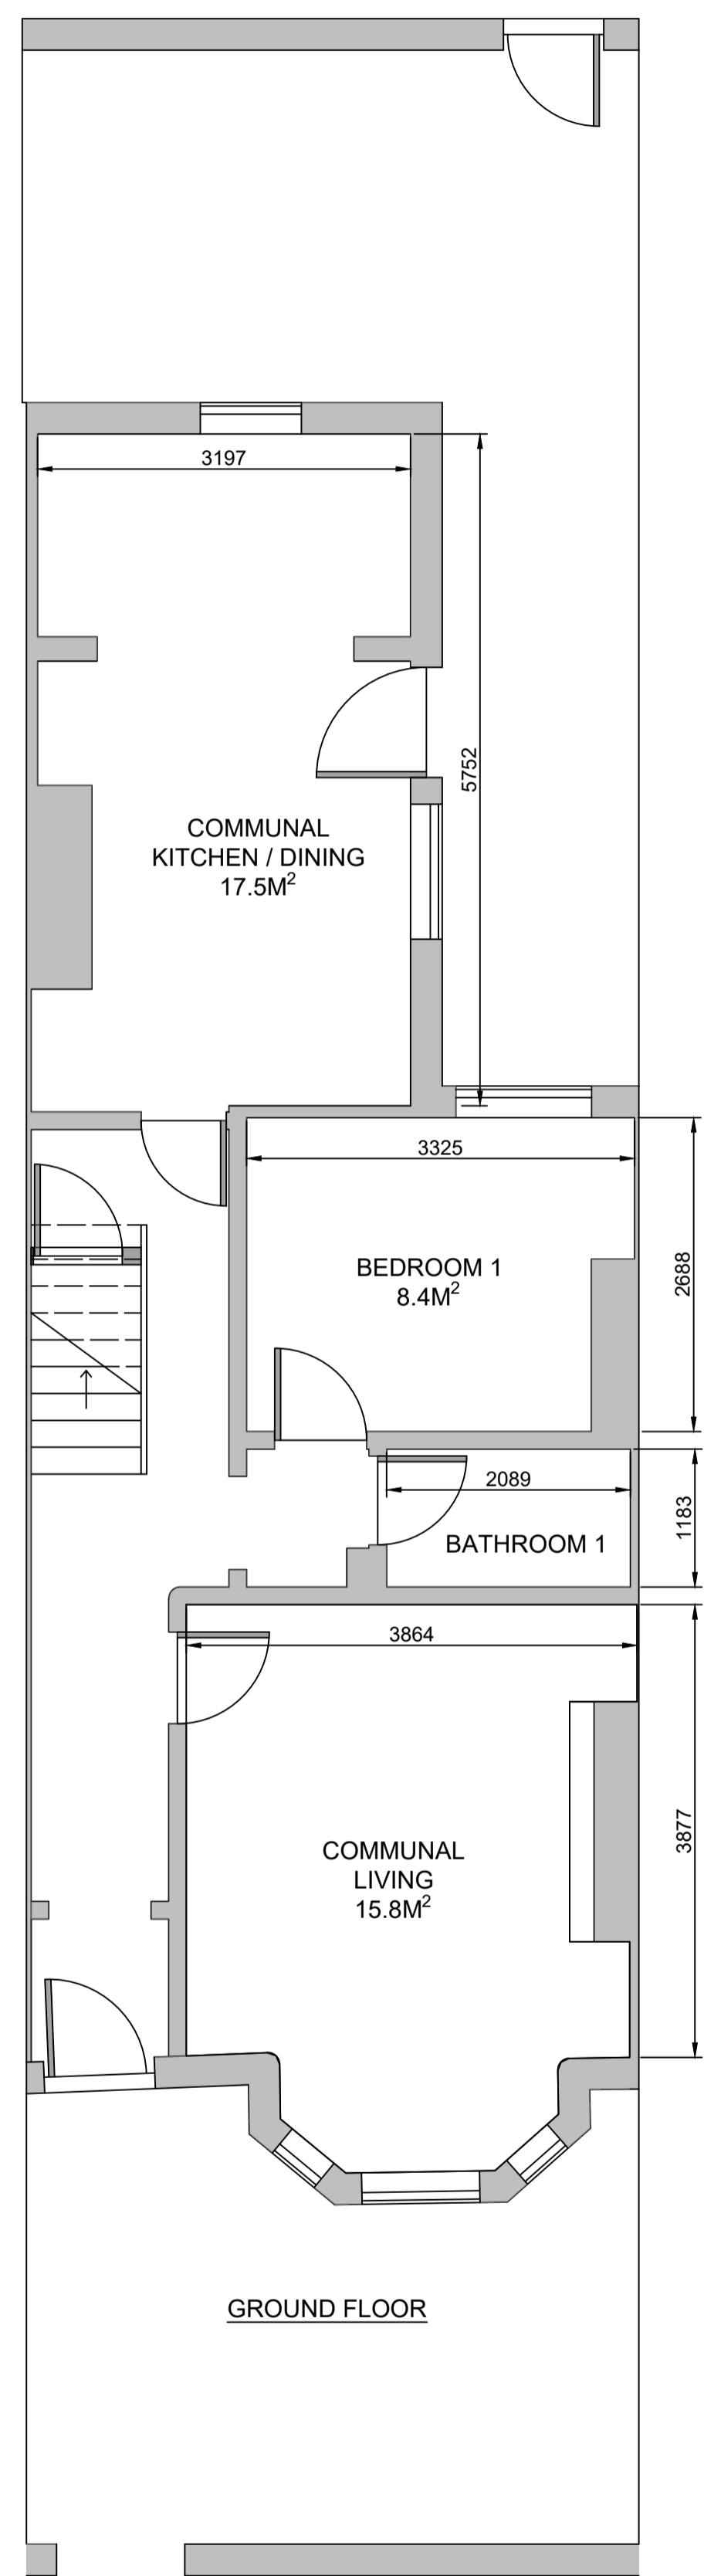


GROUND FLOOR

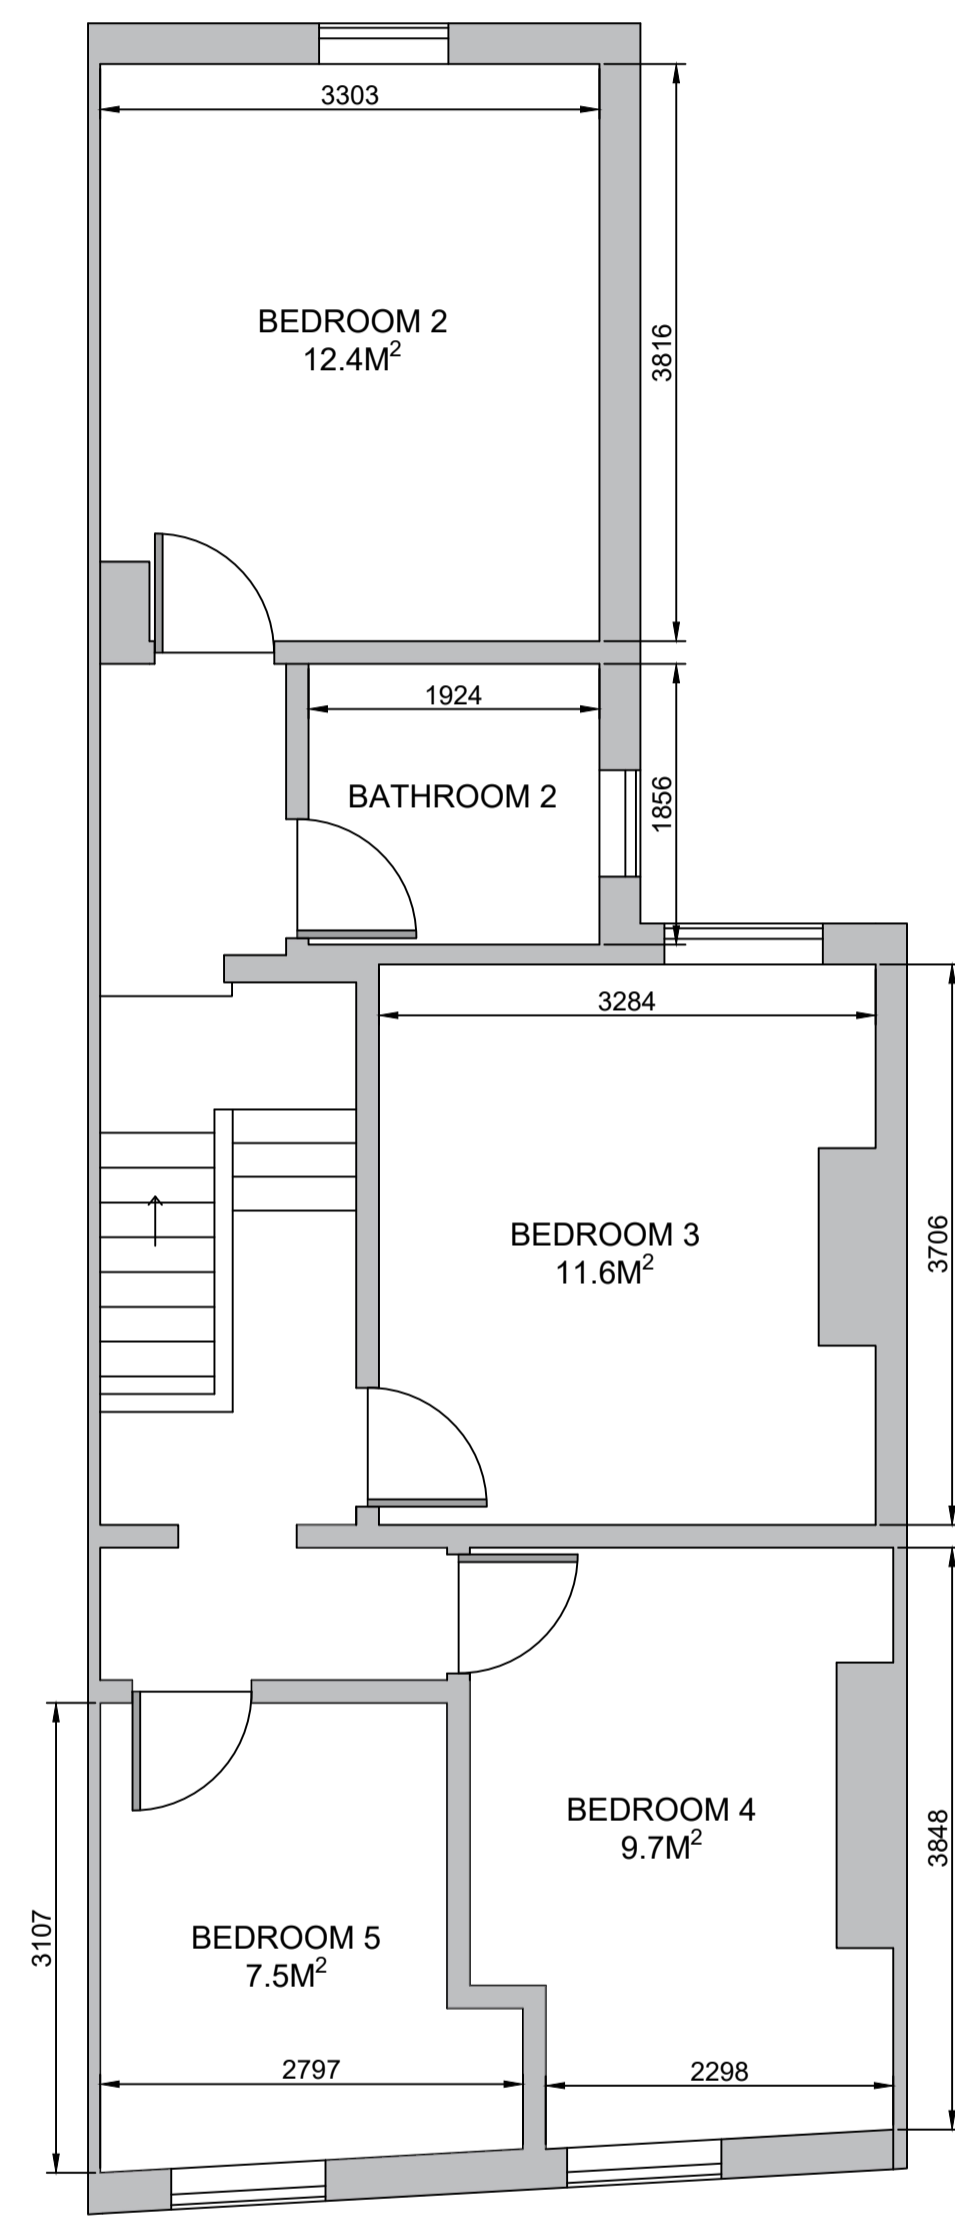

FIRST FLOOR

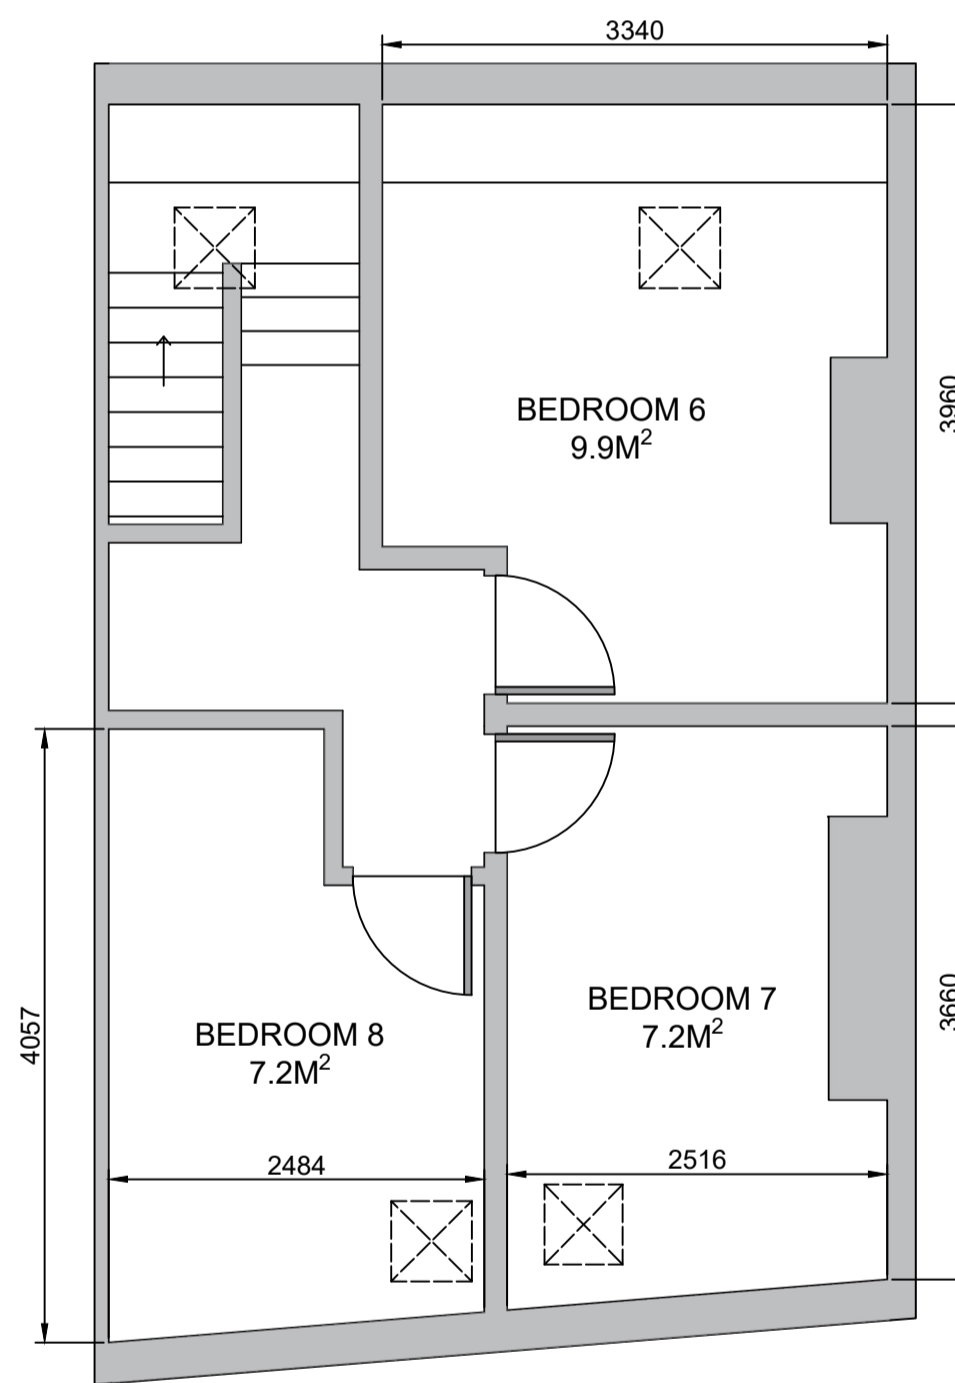

SECOND FLOOR

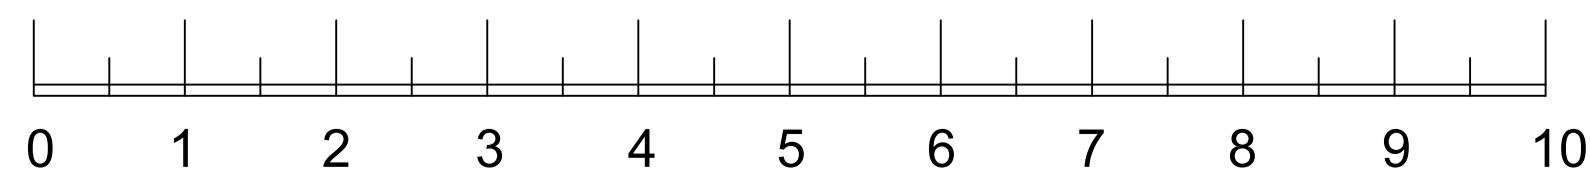

Scale 1:50



purpose	PLANNING
drawing title	LOCATION PLAN
client	
scale	@ A1 1:500
date	17/11/2024
project	122 Lawrence Road, L15 0EQ
drawn by	ND
checked by	

Original paper size (A4) 210x297mm

Address	
122 Lawrence Road Liverpool L15 0EQ	
Scale - 1:50 @ A1	Drawing 0001