



Apartment 5 Periton Mead

Minehead, TA24 8DW


Price £210,000 Freehold

 1	 1	 1	TBA
			EPC

Wilkie May & Tuckwood

Floor Plan

Approx Gross Internal Area
77 sq m / 824 sq ft

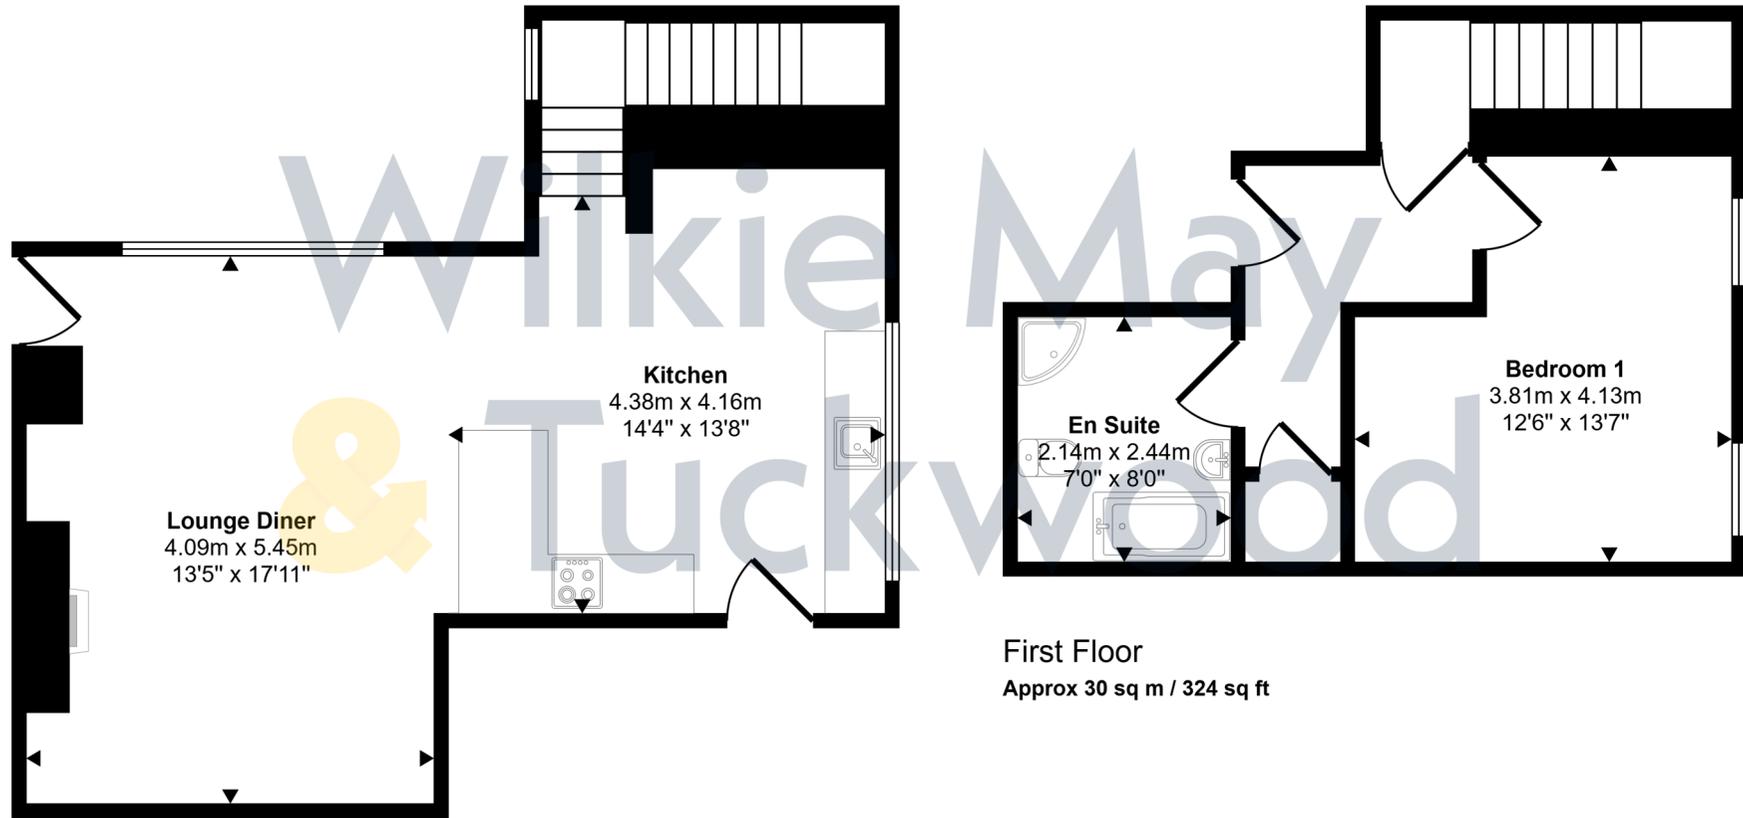

Ground Floor
Approx 47 sq m / 501 sq ft

First Floor
Approx 30 sq m / 324 sq ft

This floorplan is only for illustrative purposes and is not to scale. Measurements of rooms, doors, windows, and any items are approximate and no responsibility is taken for any error, omission or mis-statement. Icons of items such as bathroom suites are representations only and may not look like the real items. Made with Made Snappy 360.

Description

A stunning one-bedroom split level apartment with allocated parking space forming part of the magnificent Periton Mead house.

This beautiful Grade II listed property has been lovingly converted by local developer Ware to provide fourteen one, two and three-bedroom apartments and one, two-bedroom coach house, the majority of which retain the original stone mullion windows and two of which retain original fireplaces.

AGENTS NOTE: The property is leasehold and will be held under the terms of a new 999 year lease. A management company will be set up to deal with the maintenance of the gardens and parking area, the maintenance and cleaning of the common areas of the building and the insurance of the whole building. There will be an initial service charge payable of approximately £132.00 per month.

- High quality conversion
- 1 bedroom
- 1 allocated parking space
- Attractive communal gardens
- Quality fitted kitchen and bathroom



Wilkie May & Tuckwood are delighted to be able to offer this newly converted one-bedroom apartment.

The accommodation comprises in brief: imposing ground floor entrance door into the open plan lounge/kitchen/diner. This is a lovely, large room which retains two sets of mullioned windows and in the lounge area, a beautiful fireplace. The kitchen area is fitted with a modern range of wall and base units, sink and drainer incorporated into work surface and fitted appliances to include electric oven and hob with extractor hood over, dishwasher and fridge/freezer. There is also space and plumbing for a washer/dryer. From the lounge area there is a glazed door out to the communal gardens.

A staircase leads up from the kitchen area to a landing with doors to the bedroom and bathroom and a door out to the first floor communal hallway. The bedroom is a good-sized double room with two mullioned

windows overlooking the communal gardens. The bathroom is fitted with a four piece suite comprising bath, separate corner shower cubicle, wash hand basin and wc.

Outside, the property is approached over an attractive courtyard with a flight of steps on the right hand side giving access to the first floor entrance into the apartment. The communal gardens are to the side and rear and predominantly laid to lawn with seating areas.

The property also has one allocated parking space.



GENERAL REMARKS AND STIPULATION

Tenure: The property is offered for sale leasehold by private treaty with vacant possession on completion.

Services: Mains water, mains electricity, mains drainage and electric fired central heating.

Local Authority: Somerset Council, Deane House, Belvedere Road, Taunton TA1 1HE

Property Location: [///presenter.topping.overture](http://presenter.topping.overture) **Council Tax Band:** TBA

Broadband and mobile coverage: We understand that there is good mobile coverage. The maximum available broadband speeds are 1800 Mbps download and 220 Mbps upload. We recommend you check coverage on <https://checker.ofcom.org.uk/>. **Flood Risk: Surface Water:** Very low risk **Rivers and the Sea:** Very low risk **Reservoirs:** Unlikely **Groundwater:** Unlikely. We recommend you check the risks on <http://www.gov.uk/check-long-term-flood-risk> **Planning:** Local planning information is available on <http://www.somersetwestandtaunton.gov.uk/asp/>

IMPORTANT NOTICE Wilkie May & Tuckwood for themselves and for the vendors of the property, whose agents they are, give notice that: 1. the particulars are intended to give a fair and substantially correct overall description for the guidance of intending purchaser and do not constitute part of an offer or contract. Prospective purchasers and lessees ought to seek their own professional advice.

2. All descriptions, dimensions, areas, reference to condition and necessary permissions for use and occupation and other details are given in good faith, and are believed to be correct, but any intending purchasers should not rely on them as statements or representations of fact, but must satisfy themselves by inspection or otherwise as to the correctness of each of them. 3. No person in the employment of Wilkie May & Tuckwood has any authority to make or give any representations or warranty

whatever in relation to this property on behalf of Wilkie May & Tuckwood, nor enter into any contract on behalf of the vendor. 4. No responsibility can be accepted for any expenses incurred by intending purchasers in inspecting properties which have been sold, let or withdrawn. Photographs taken and details prepared October 2025. . MEASUREMENTS AND OTHER INFORMATION All measurements are approximate. While we endeavour to make our sales particular accurate and reliable, if there is any point which is of particular importance to you, please contact the office and we will be pleased to check the information with you.

Code of Practice for Residential Estate Agents: Effective from 1 August 2011:

'8. Financial Evaluation 8a At the time that an offer has been made and is being considered by the seller, you must take reasonable steps to find out from the prospective buyer the source and availability of his funds for buying the property and pass this information to the seller. Such information will include whether the prospective buyer needs to sell a property, requires a mortgage, claims to be a cash buyer or any combination of these. Such relevant information that is available should be included in the Memorandum of Sale having regard to the provisions of the Data Protection Act.8b These reasonable steps must continue after acceptance of the offer until exchange of contracts (in Scotland, conclusion of missives) and must include regular monitoring of the prospective buyer's progress in achieving the funds required, and reporting such progress to the seller.

The agent has not tested any apparatus, equipment, fixtures and fittings or services and so cannot verify that they are in working order or fit for their purpose. A Buyer is advised to obtain verification from their solicitor or surveyor. References to the Tenure of the Property are based on information supplied by the Seller. The agent has not had sight of the title documents. A Buyer is advised to obtain verification from their Solicitor.



Tel: 01643 704400

6 Wellington Square, Minehead, Somerset, TA24 5NH

