


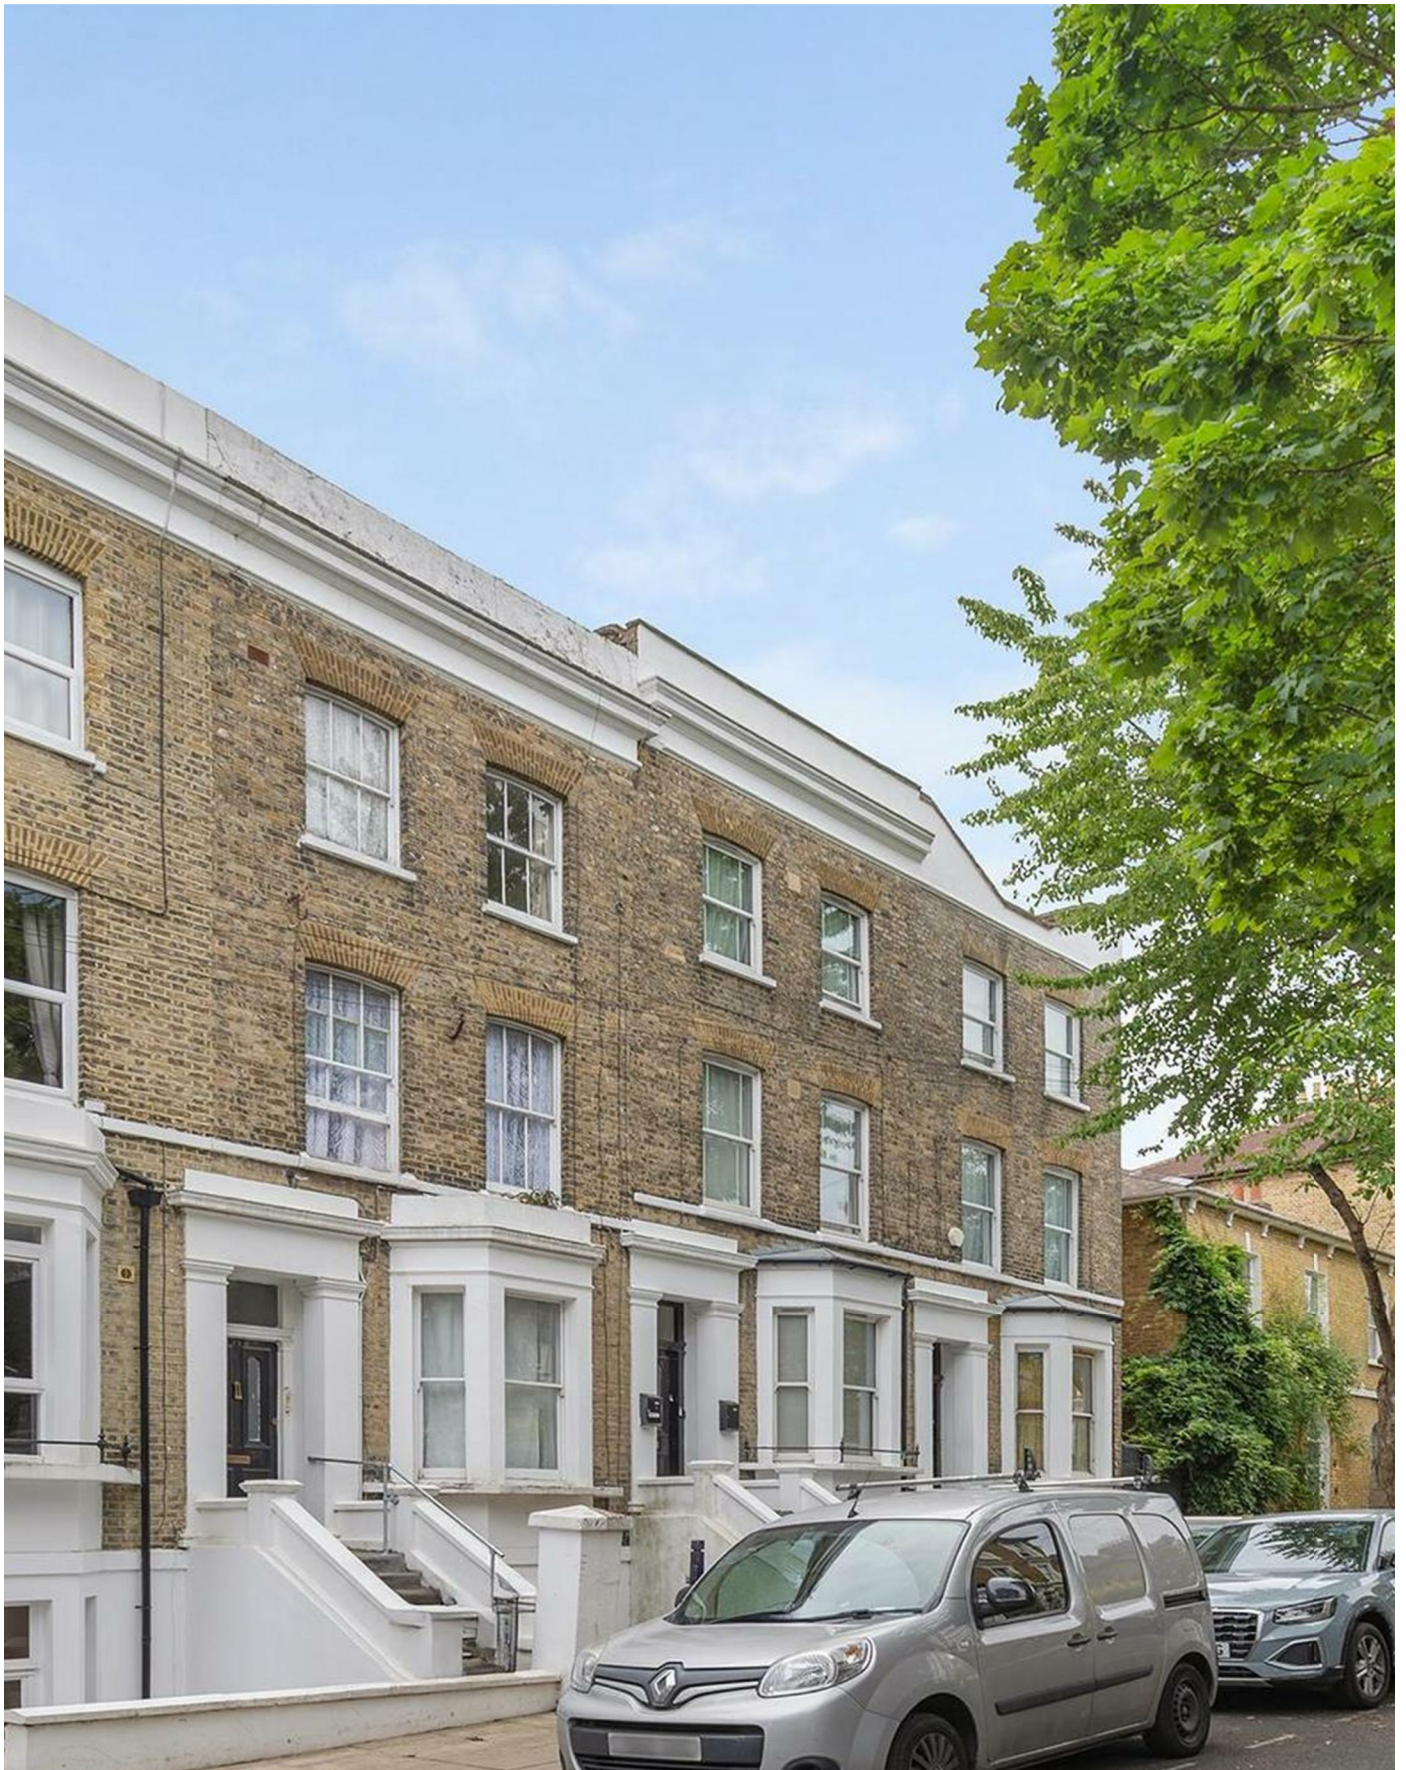

OFFERS IN EXCESS OF

£500,000

Talfourd Road

London, SE15 5NN

GARETH
JAMES

PROPERTY SUMMARY

A simply enormous private garden accompanies this impressively spacious one-bedroom garden flat, set within a handsome Victorian conversion on one of Peckham Rye's premier streets—Talfourd Road—just moments from Bellenden Road and Peckham Rye Station (Zone 2, London Overground).

1



1



1







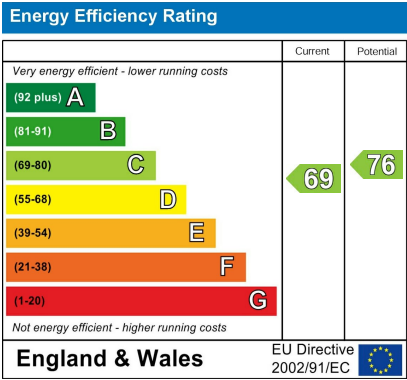


Illustration for identification purposes only. Not to scale.
Floor Plan Drawn According To RICS Guidelines.

1

1

1



Agents Note: Whilst every care has been taken to prepare these particulars, they are for guidance purposes only. All measurements are approximate and are for general guidance purposes only and whilst every care has been taken to ensure their accuracy, they should not be relied upon and potential buyers/tenants are advised to recheck the measurements

GARETH JAMES

OFFICE ADDRESS

129 Bellenden Road

London

SE15 4QY

OFFICE DETAILS

02077324330

sales@garethjames.com

https://www.garethjames.com/