


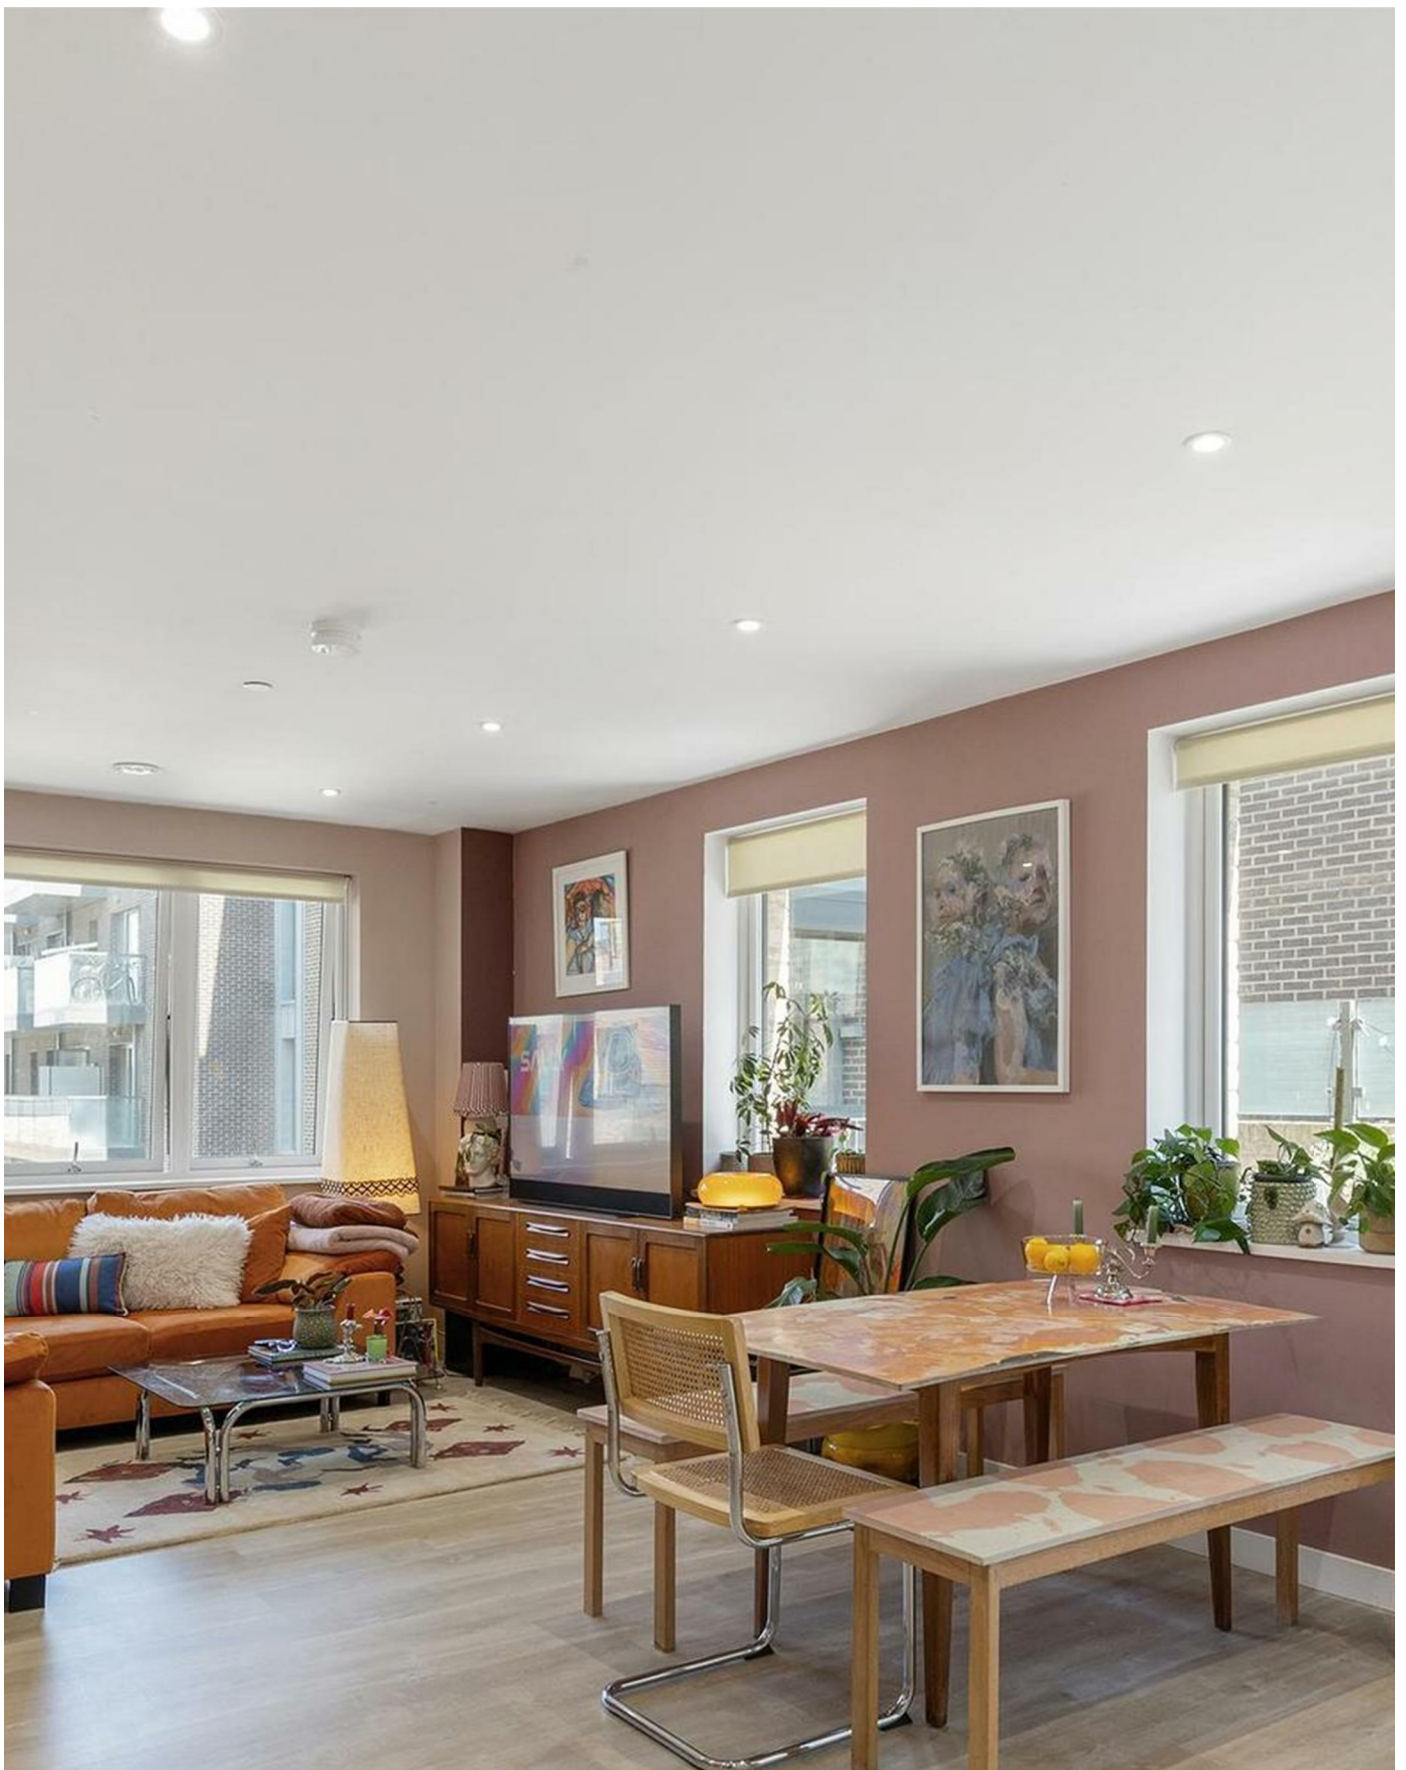

50% SHARED OWNERSHIP

£305,000

Eaton Walk
London, SE15 2FD

GARETH
JAMES

PROPERTY SUMMARY

Spanning an impressive 1,014 sq ft, this beautifully presented three-bedroom, two-bathroom apartment is located within a modern development in the heart of Peckham. It boasts a generously sized private terrace — perfect for outdoor living.

3





2



1



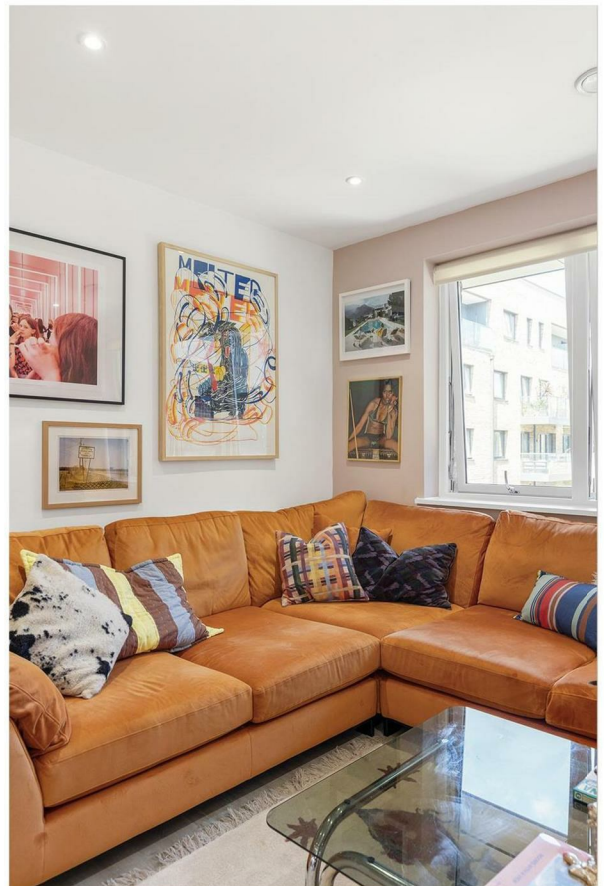

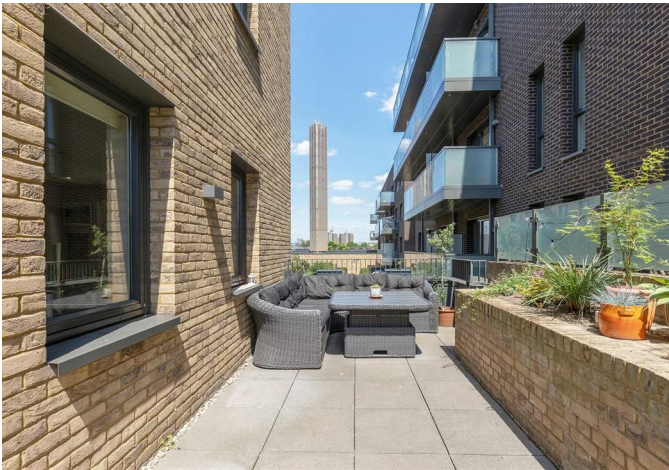




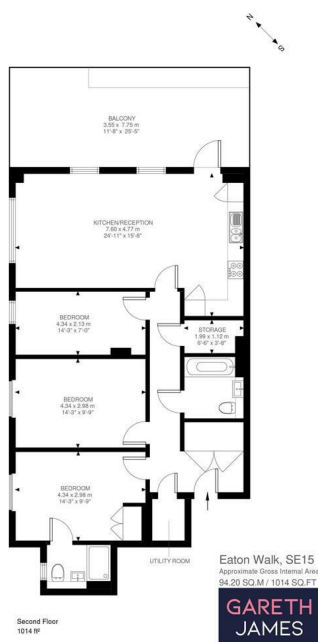


Illustration for identification purposes only. Not to scale.
Floor Plan Drawn According To RICS Guidelines.

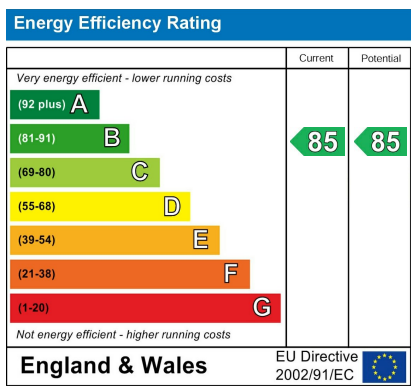

Agents Note: Whilst every care has been taken to prepare these particulars, they are for guidance purposes only. All measurements are approximate and are for general guidance purposes only and whilst every care has been taken to ensure their accuracy, they should not be relied upon and potential buyers/tenants are advised to recheck the measurements

GARETH JAMES

OFFICE ADDRESS
129 Bellenden Road
London
SE15 4QY

OFFICE DETAILS
02077324330
sales@garethjames.com
<https://www.garethjames.com/>