


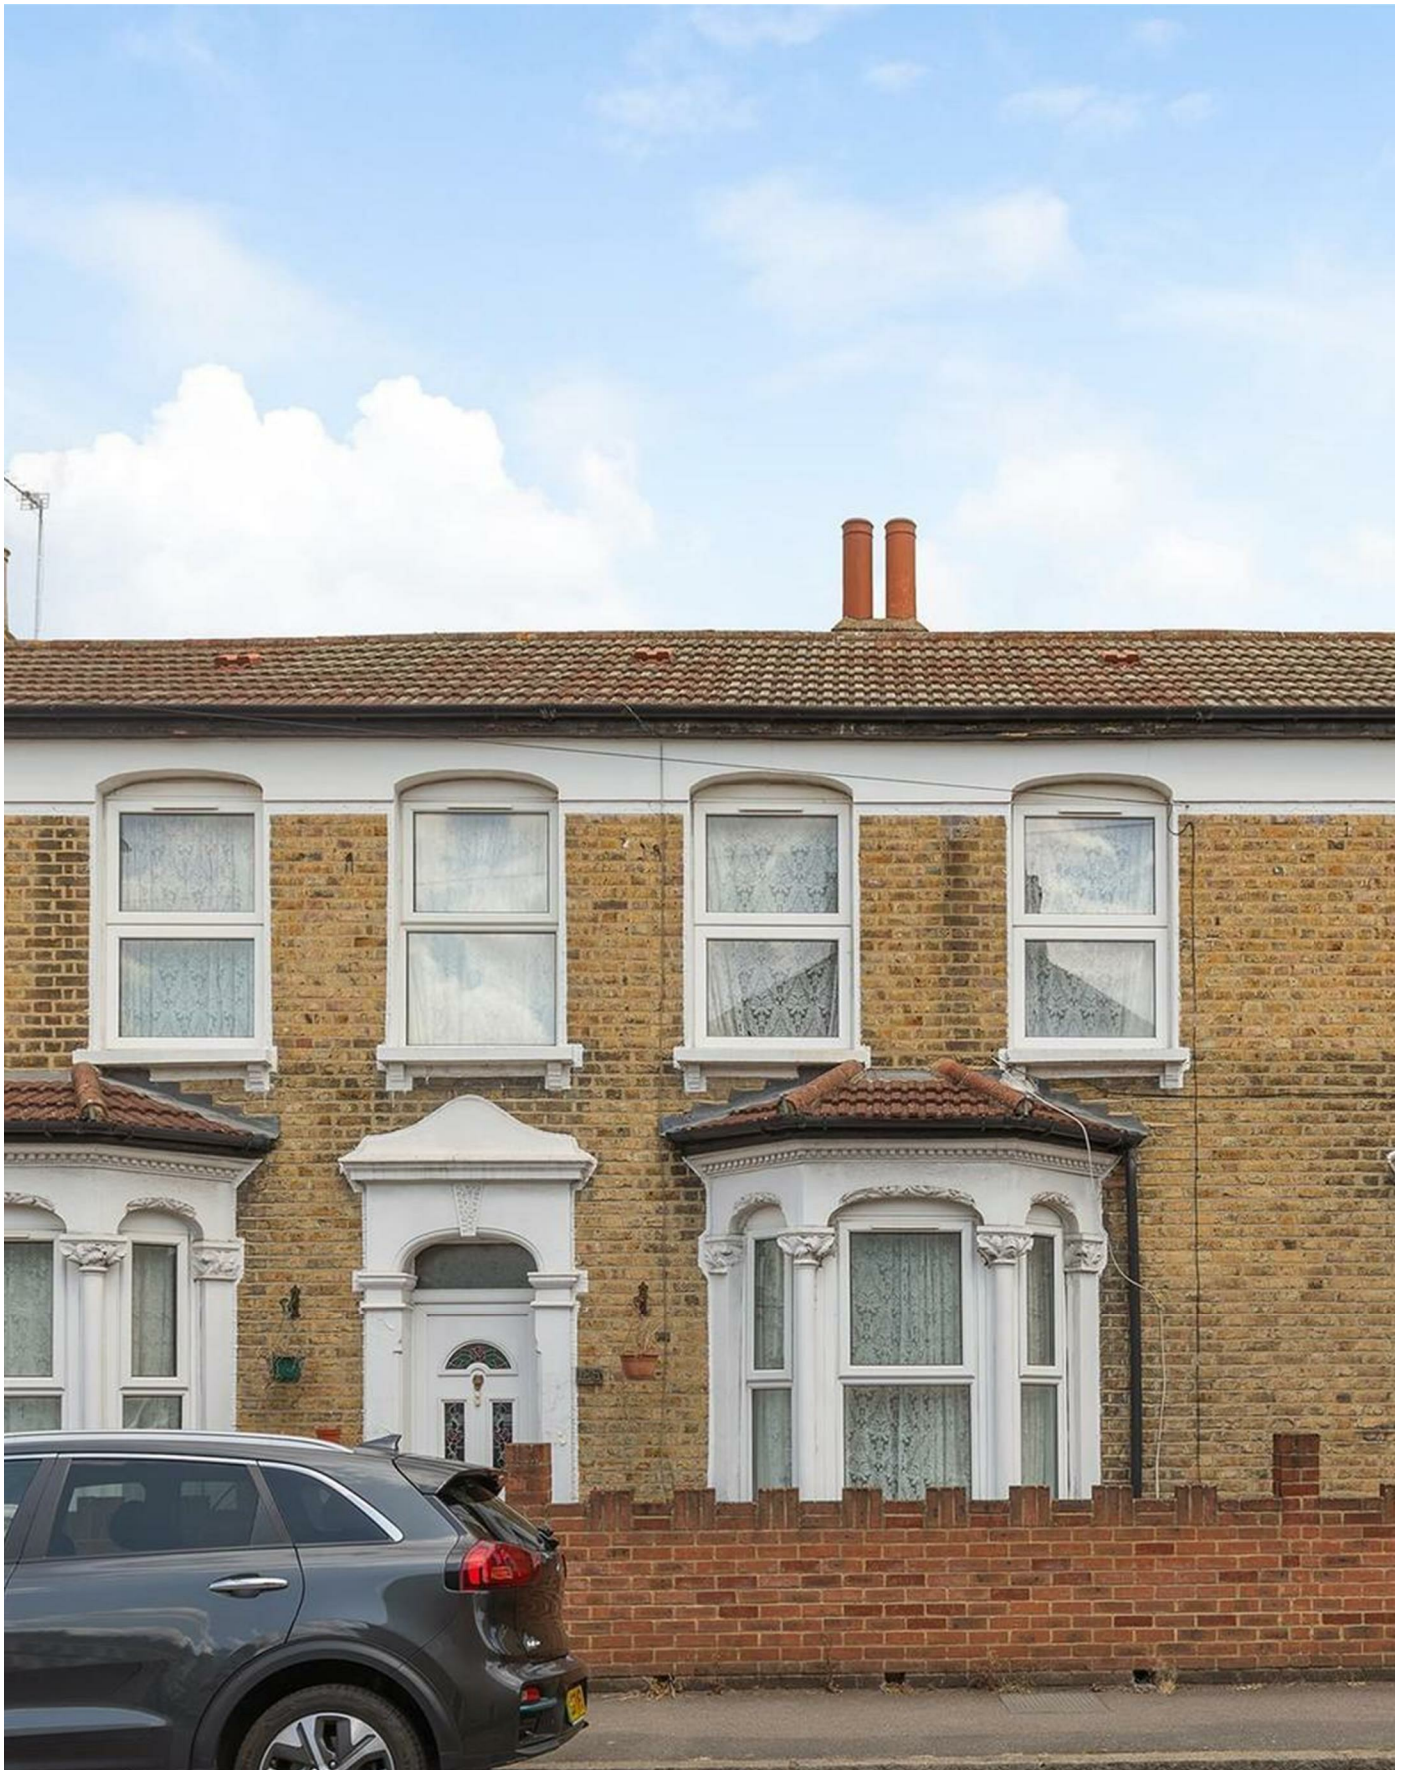

AUCTION GUIDE

£630,000

Fenham Road
London, SE15 1AE

GARETH
JAMES

PROPERTY SUMMARY

Being Sold via Secure Sale online bidding. Terms & Conditions apply.
Starting Bid £630,000

Three bedroom detached double fronted home over nearly 1400 square foot with development opportunity.

3




1




0





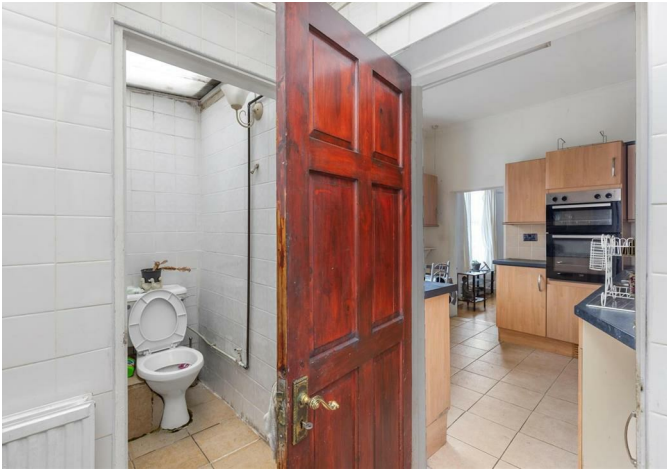




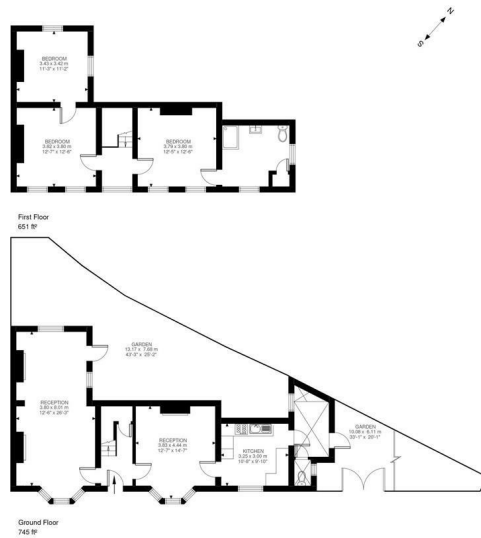

Fenham Road, SE15
Approximate Gross Internal Area:
129.73 SQ.M / 1396 SQ.FT

GARETH JAMES

Illustration for identification purposes only. Not to scale.
Floor Plan Drawn According To RICS Guidelines.

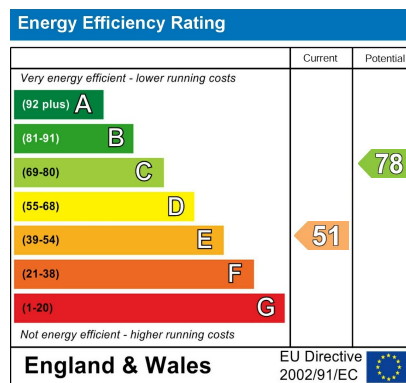

Agents Note: Whilst every care has been taken to prepare these particulars, they are for guidance purposes only. All measurements are approximate and are for general guidance purposes only and whilst every care has been taken to ensure their accuracy, they should not be relied upon and potential buyers/tenants are advised to recheck the measurements

GARETH JAMES

OFFICE ADDRESS
129 Bellenden Road
London
SE15 4QY

OFFICE DETAILS
02077324330
sales@garethjames.com
<https://www.garethjames.com/>