


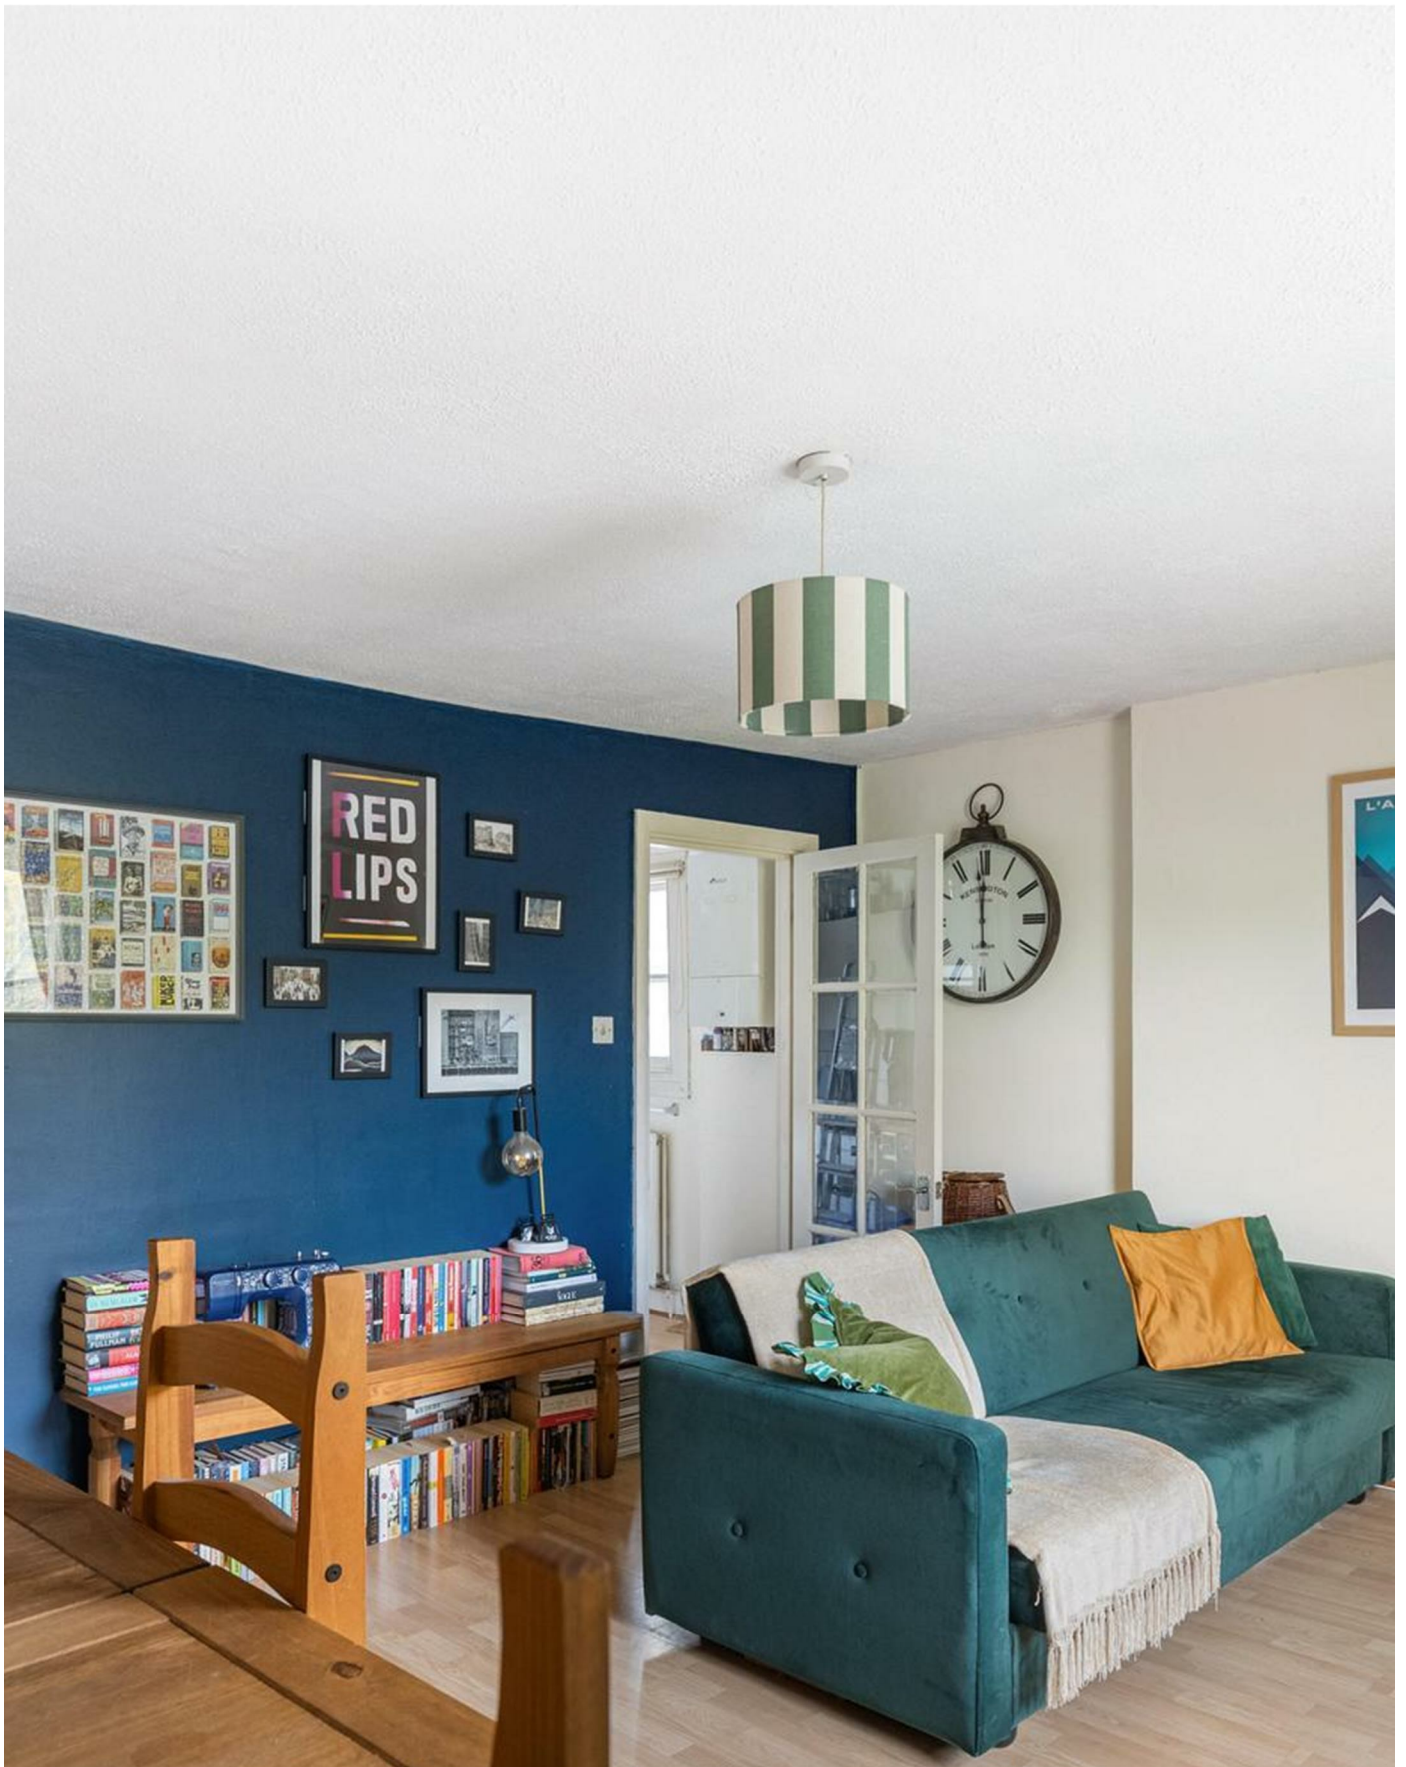

OFFERS IN THE REGION OF

£310,000

Honor Oak Park

London, SE23 3LB

GARETH
JAMES

PROPERTY SUMMARY

This oversized one-bedroom apartment, measuring approximately 480 sq ft, offers generous living space and a share of the freehold.


1



1



1

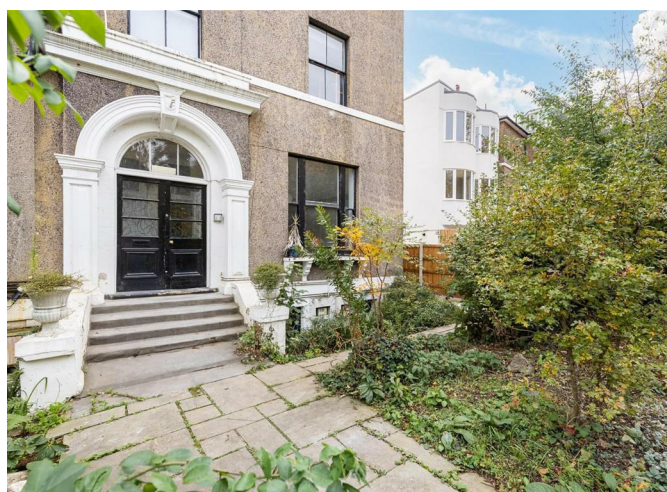








Honor Oak Park, SE23
Approximate Gross Internal Area
44.64 SQ.M / 480 SQ.FT

**GARETH
JAMES**

Illustration for identification purposes only. Not to scale.
Floor Plan Drawn According To RICS Guidelines.

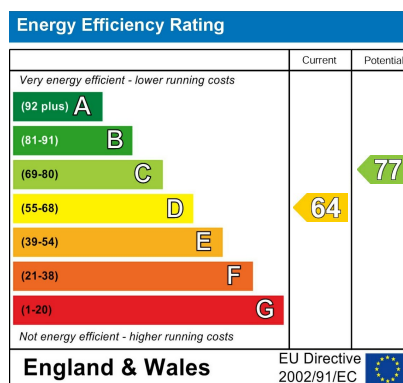

Agents Note: Whilst every care has been taken to prepare these particulars, they are for guidance purposes only. All measurements are approximate and are for general guidance purposes only and whilst every care has been taken to ensure their accuracy, they should not be relied upon and potential buyers/tenants are advised to recheck the measurements

**GARETH
JAMES**

OFFICE ADDRESS
129 Bellenden Road
London
SE15 4QY

OFFICE DETAILS
02077324330
sales@garethjames.com
<https://www.garethjames.com/>