


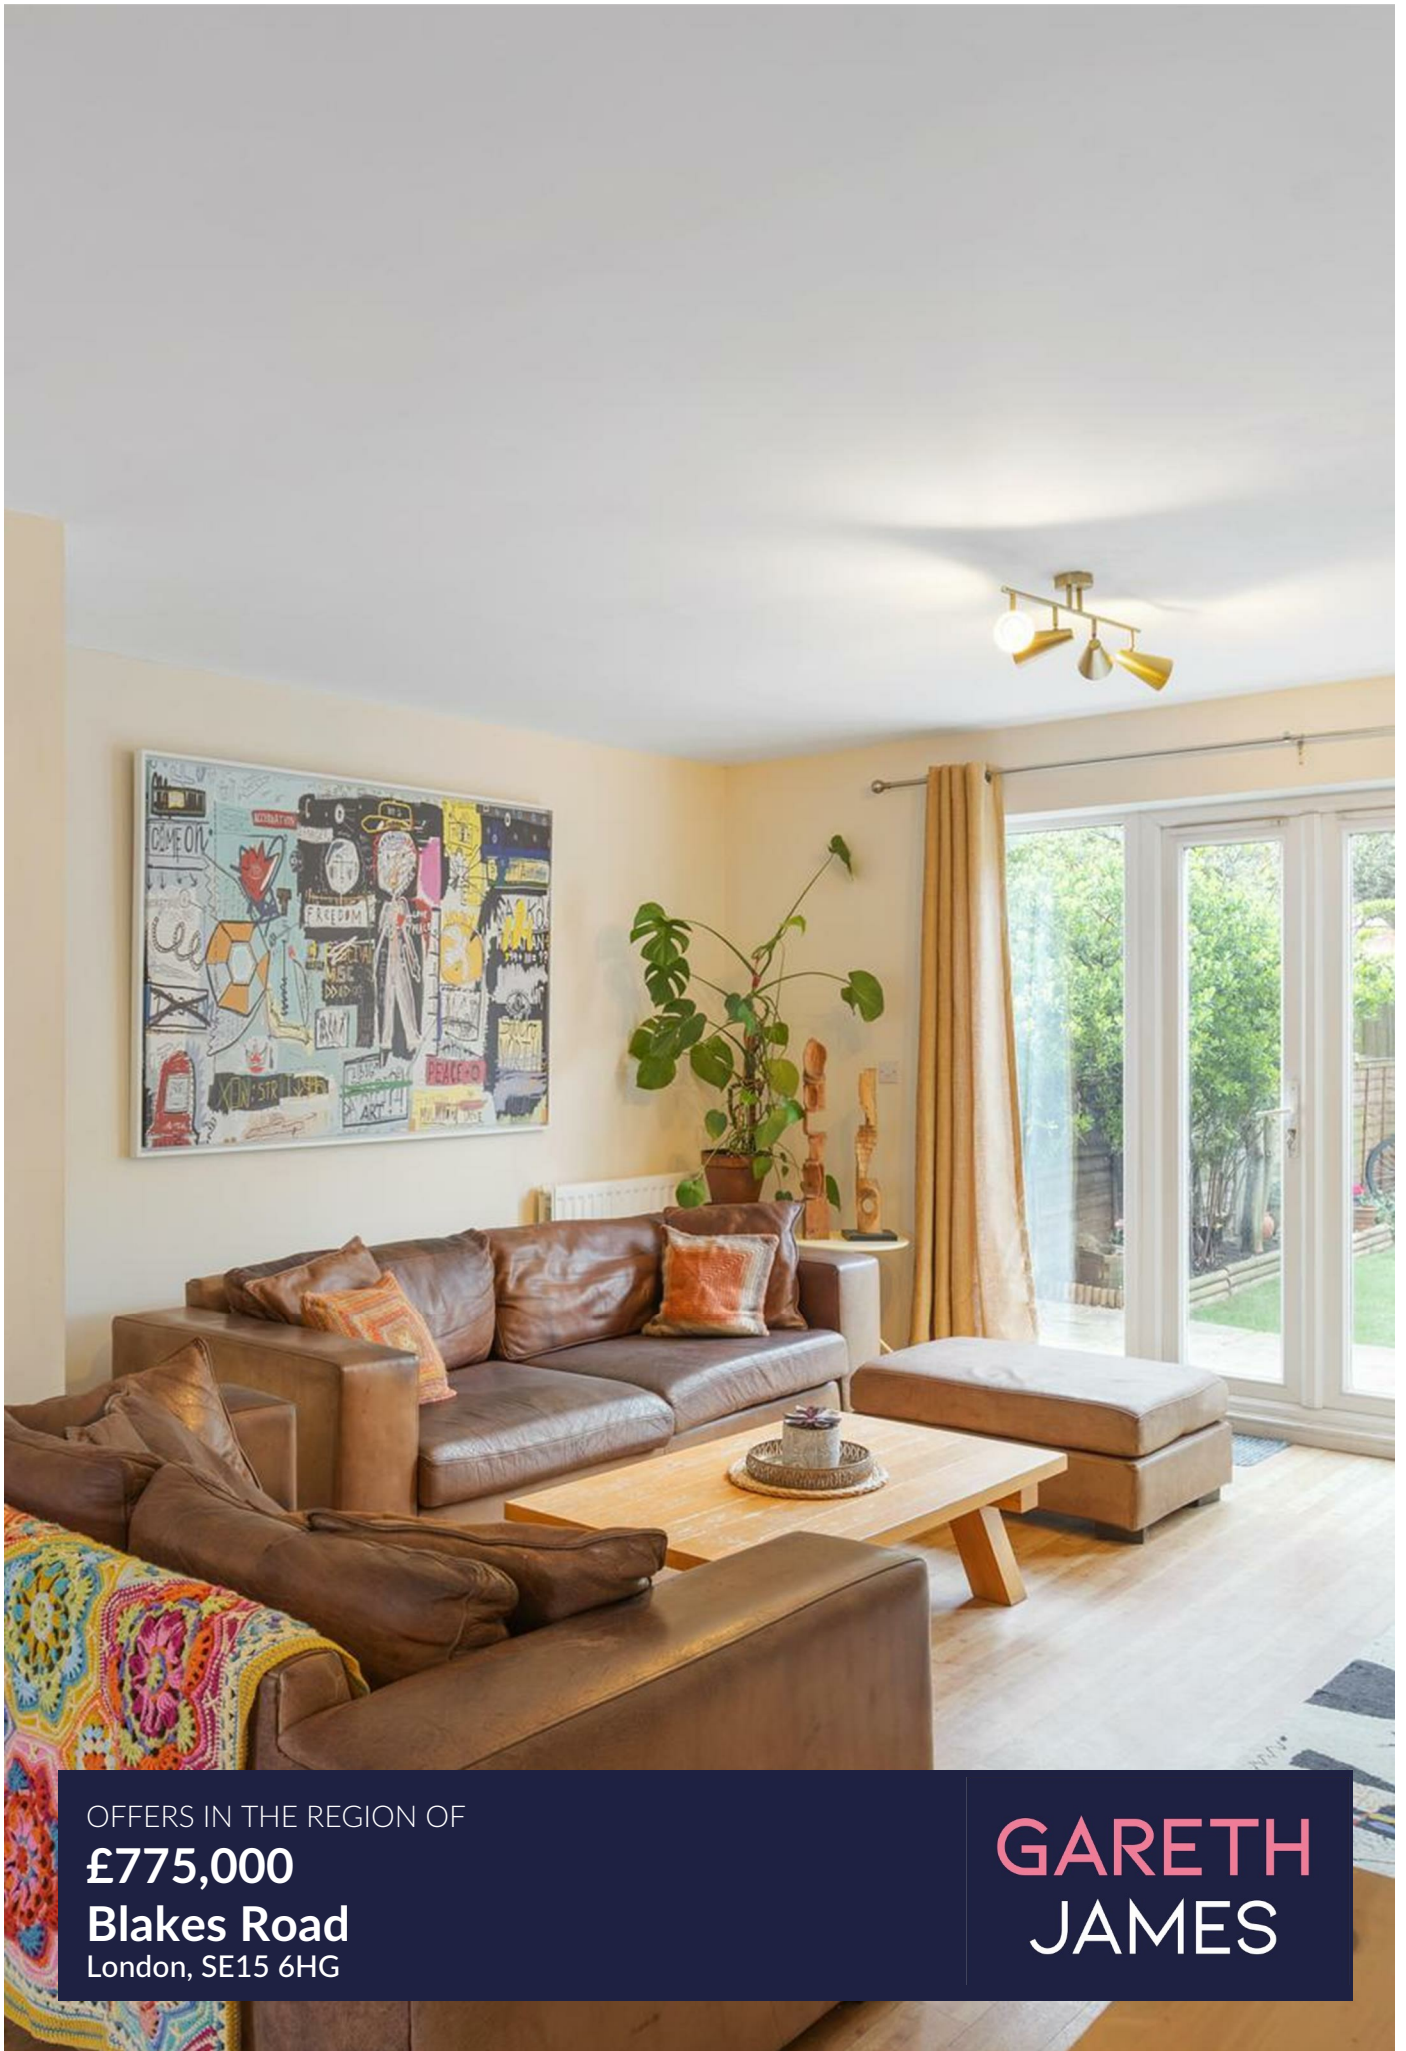

OFFERS IN THE REGION OF

£775,000

Blakes Road

London, SE15 6HG

GARETH
JAMES

PROPERTY SUMMARY

On a quiet residential street in the heart of Peckham, set discreetly back from the road behind a private driveway, this beautifully presented four double bedroom, two bathroom townhouse offers an impressive 1,463 sq ft of thoughtfully arranged living space.

4



2



2










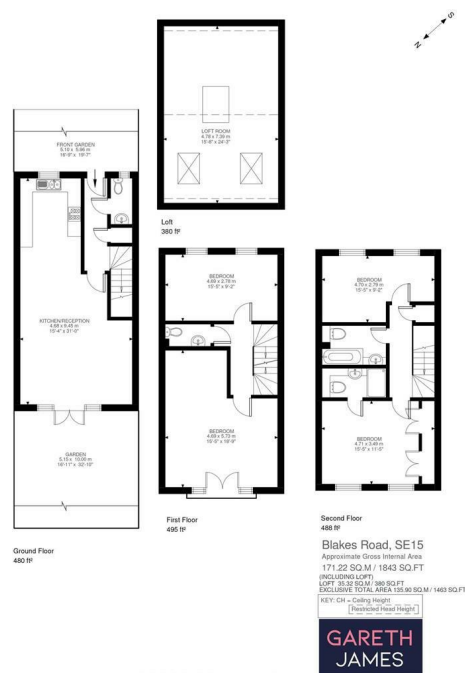


Illustration for identification purposes only. Not to scale.
Floor Plan Drawn According To RICS Guidelines.

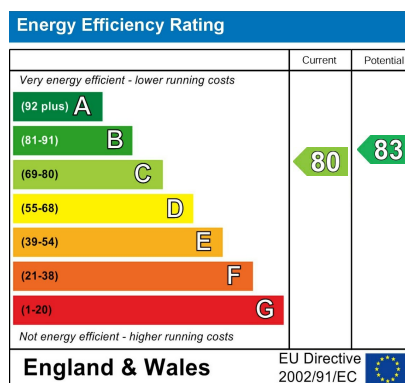

Agents Note: Whilst every care has been taken to prepare these particulars, they are for guidance purposes only. All measurements are approximate and are for general guidance purposes only and whilst every care has been taken to ensure their accuracy, they should not be relied upon and potential buyers/tenants are advised to recheck the measurements

GARETH JAMES

OFFICE ADDRESS
129 Bellenden Road
London
SE15 4QY

OFFICE DETAILS
02077324330
sales@garethjames.com
<https://www.garethjames.com/>