


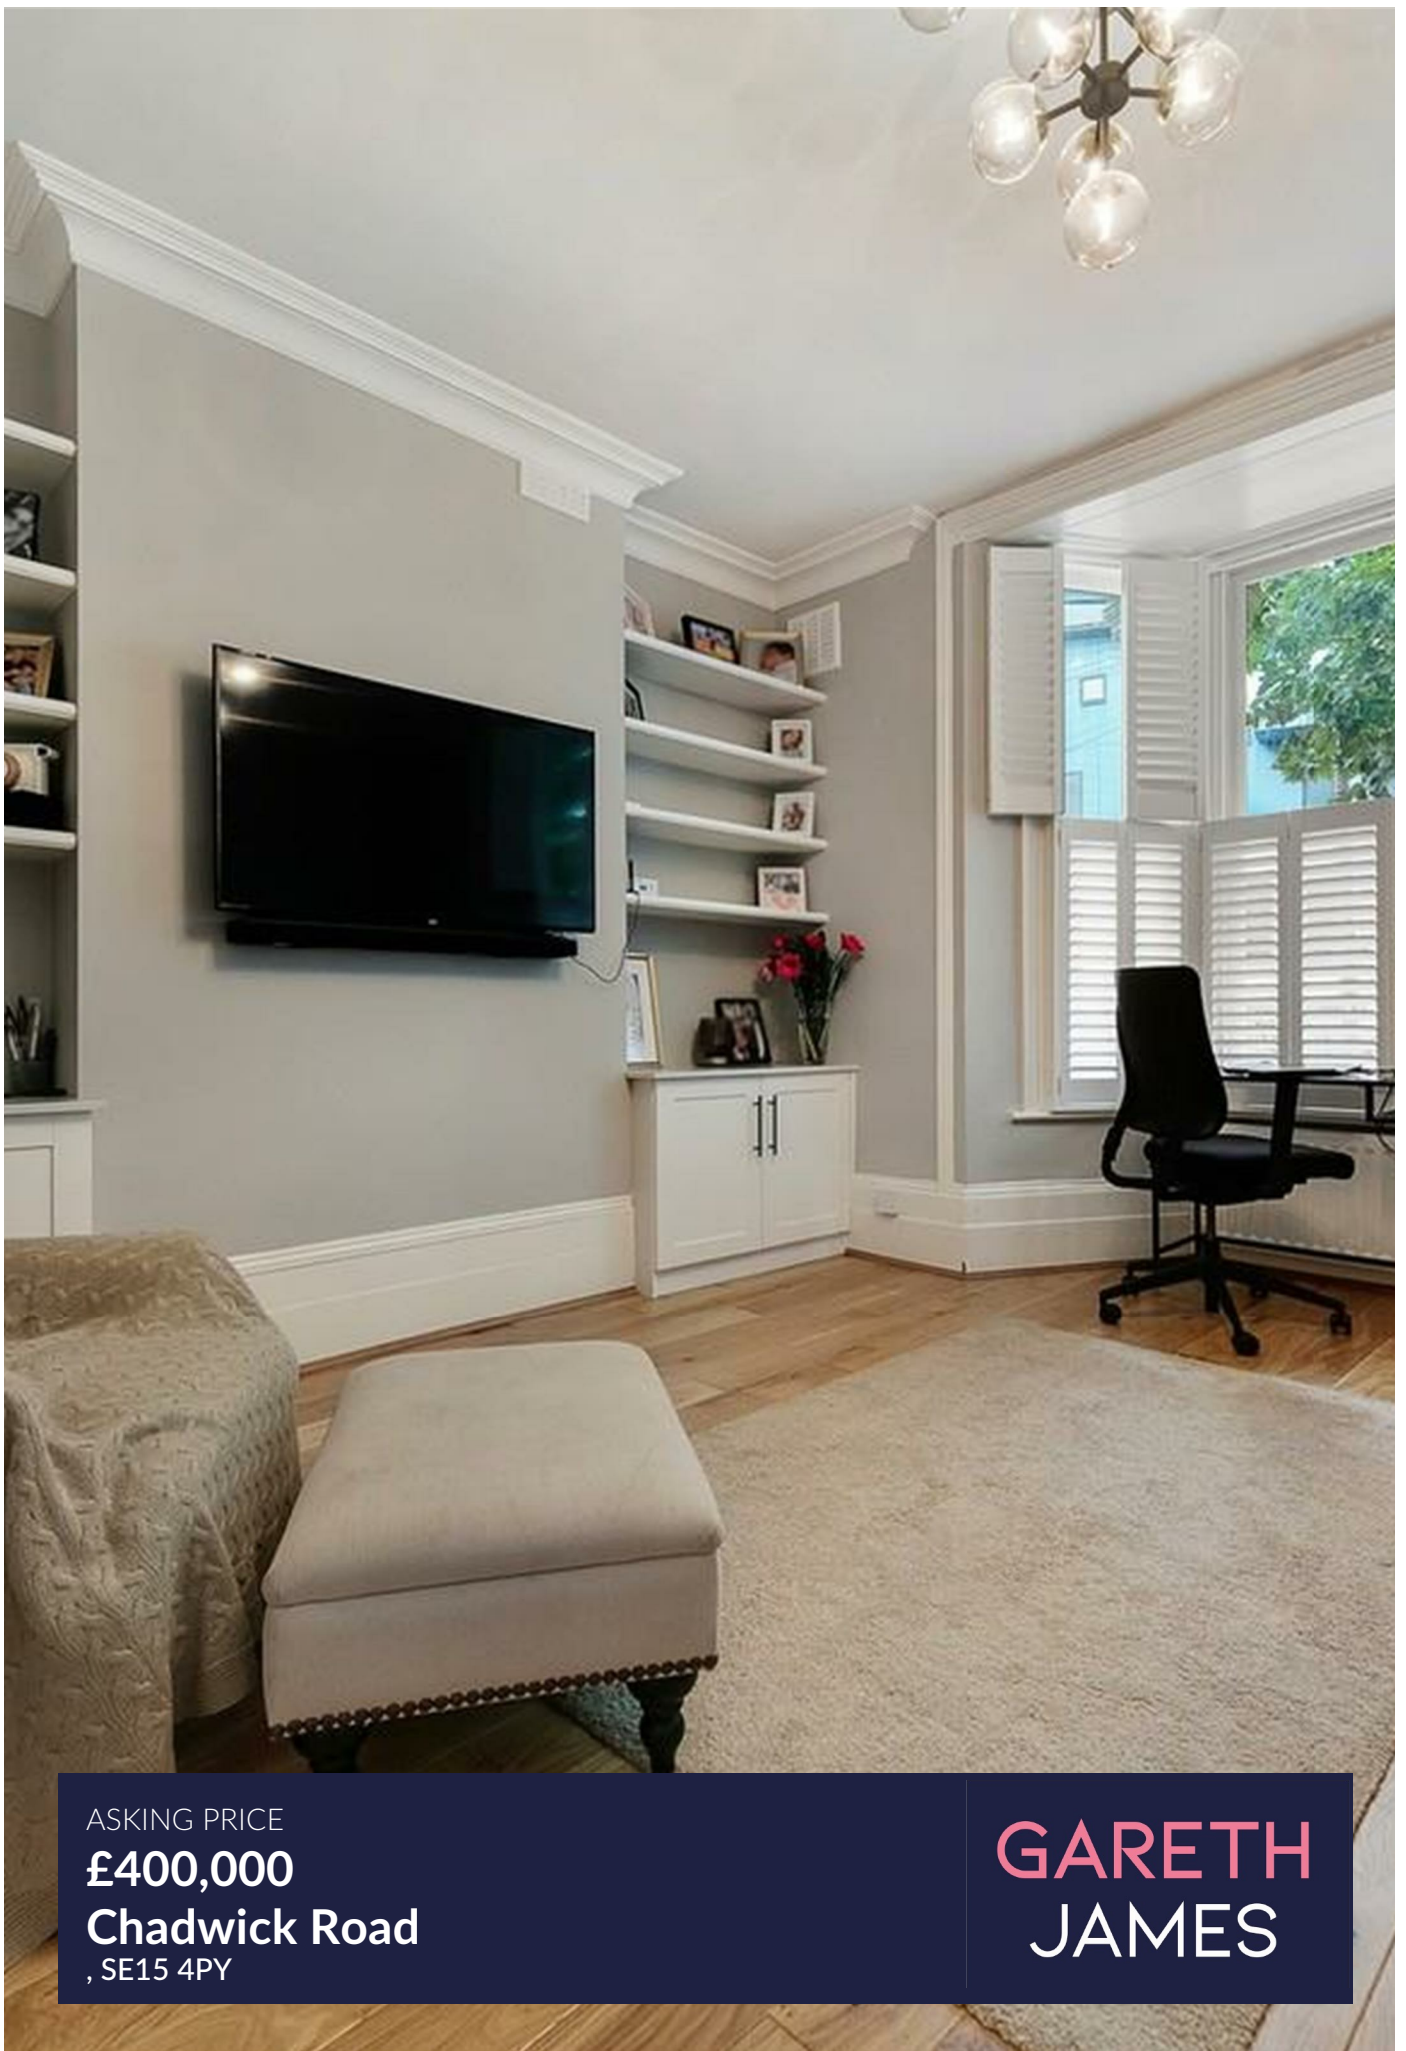

ASKING PRICE

£400,000

Chadwick Road
SE15 4PY

GARETH
JAMES

PROPERTY SUMMARY

Occupying the raised ground floor of an attractive Victorian terrace, this beautifully renovated one-bedroom apartment has been finished to an exceptional standard and is offered with a share of the freehold.

1



1



1










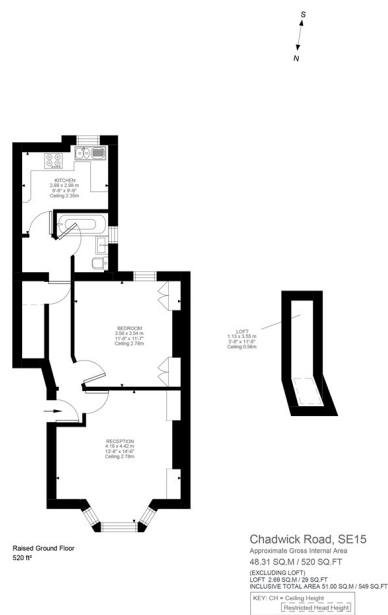


Illustration for identification purposes only. Not to scale.
Floor Plan Drawn According To NCC Guidelines.

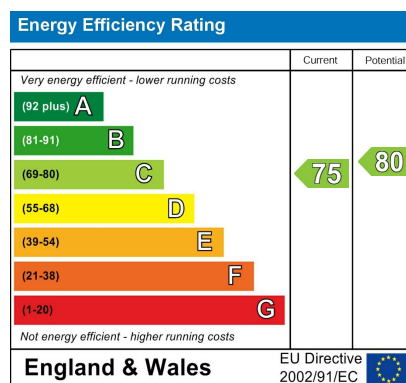

Agents Note: Whilst every care has been taken to prepare these particulars, they are for guidance purposes only. All measurements are approximate and are for general guidance purposes only and whilst every care has been taken to ensure their accuracy, they should not be relied upon and potential buyers/tenants are advised to recheck the measurements

GARETH
JAMES

OFFICE ADDRESS
129 Bellenden Road
London
SE15 4QY

OFFICE DETAILS
02077324330
sales@garethjames.com
<https://www.garethjames.com/>