


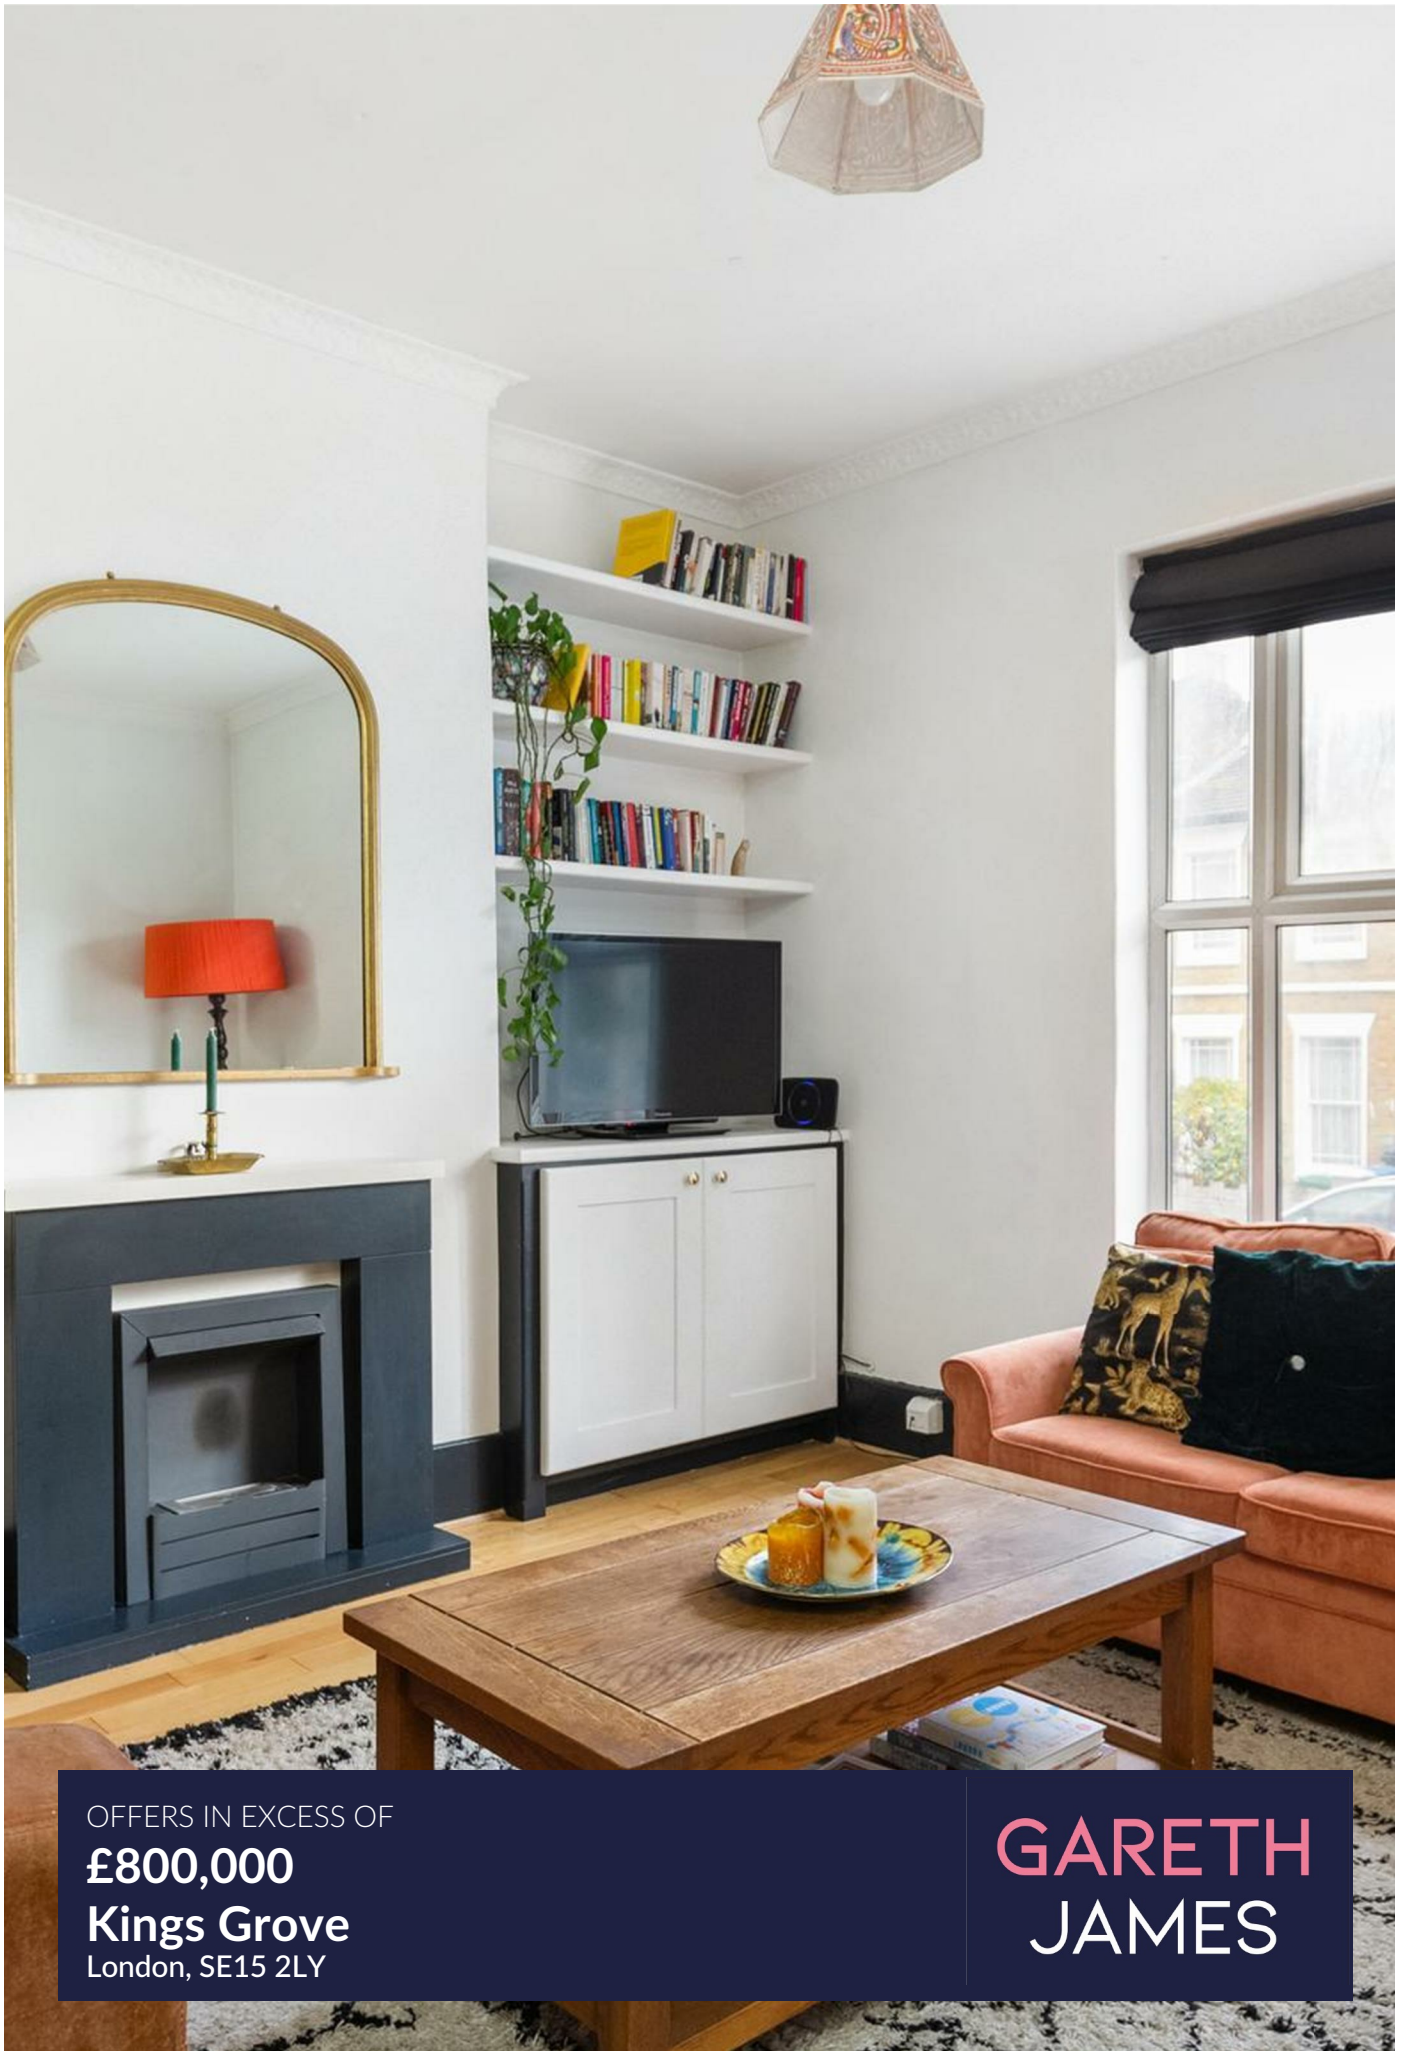

OFFERS IN EXCESS OF

£800,000

Kings Grove

London, SE15 2LY

GARETH
JAMES

PROPERTY SUMMARY

A charming three double bedroom maisonette occupying the upper two floors of an elegant Victorian conversion, located on a peaceful no-through road, complete with a private west-facing garden and a share of the freehold.

3



1



2



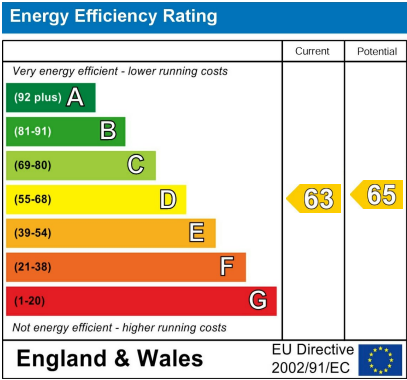








Illustration for identification purposes only. Not to scale.
Floor Plan Drawn According To NICE Guidelines.



Agents Note: Whilst every care has been taken to prepare these particulars, they are for guidance purposes only. All measurements are approximate and are for general guidance purposes only and whilst every care has been taken to ensure their accuracy, they should not be relied upon and potential buyers/tenants are advised to recheck the measurements

OFFICE ADDRESS
129 Bellenden Road
London
SE15 4QY

OFFICE DETAILS
02077324330
sales@garethjames.com
<https://www.garethjames.com/>