



AREA SCHEDULE

Level	Flat No.	Flat Gl Area	Category
		22 m²	office

00			
00	1	45 m²	3p 2bed
00	2	42 m²	1p 1bed
00	3	43 m²	1p 1bed
00	4	43 m²	1p 1bed
00	5	44 m²	1p 1bed
00	6	42 m²	1p 1bed
00	7	57 m²	2p 1bed
00	8	58 m²	2p 1bed
00	9	42 m²	1p 1bed
00	10	44 m²	1p 1bed
00	11	43 m²	1p 1bed
00	12	43 m²	1p 1bed
00	13	42 m²	1p 1bed
00	14	40 m²	1p 1bed

01			
01	15	39 m²	3p 2bed
01	16	42 m²	1p 1bed
01	17	43 m²	1p 1bed
01	18	53 m²	2p 1bed
01	19	51 m²	2p 1bed
01	20	50 m²	2p 1bed
01	21	68 m²	3p 2bed
01	22	67 m²	3p 2bed
01	23	50 m²	2p 1bed
01	24	51 m²	2p 1bed
01	25	53 m²	2p 1bed
01	26	43 m²	1p 1bed
01	27	42 m²	1p 1bed
01	28	39 m²	3p 2bed
01	43	28 m²	2p 1bed
01	44	29 m²	2p 1bed

02			
02	29	39 m²	3p 2bed
02	30	42 m²	1p 1bed
02	31	43 m²	1p 1bed
02	32	53 m²	2p 1bed
02	33	51 m²	2p 1bed
02	34	50 m²	2p 1bed
02	35	68 m²	3p 2bed
02	36	67 m²	3p 2bed
02	37	50 m²	2p 1bed
02	38	51 m²	2p 1bed
02	39	53 m²	2p 1bed
02	40	43 m²	1p 1bed
02	41	42 m²	1p 1bed
02	42	39 m²	3p 2bed
02	43	28 m²	2p 1bed
02	44	29 m²	2p 1bed

count: 47

D	22/10/2025	Corner unit to flat	JMR
C	09/09/2025	BC issue	JMR
B	18/03/2025	Relocated service risers, amended units 43 and 44	JMR
A	24/12/2024	Building Control issue	JMR
/	06/12/2024	First issue	JMR
Rev.	Date	Description	By

revisions

Construction

project
WATERFRONT BUSINESS PARK, FLEET,
GU51 3QT

drawing title
SECOND & THIRD FLOOR AREA PLANS

date 22/10/2025	scale 1 : 100	drawn JMR
--------------------	------------------	--------------

for B2 WATERFRONT LTD	checked ES
--------------------------	---------------

drawing number 24-06-226	revision D
-----------------------------	---------------

DANKS BADNELL
Chartered Architects


KINGS STABLES, 3 - 4 OSBORNE MEWS, WINDSOR, BERKSHIRE, SL4 3DE
01753 859880 - enquiry@danksbadnell.co.uk

All dimensions to be verified before work is commenced
All work is to comply with statutory requirements
COPYRIGHT & INTELLECTUAL PROPERTY RIGHTS REMAIN WITH DANKS BADNELL.



PROPOSED SECOND AREA PLAN

SCALE 1 : 100

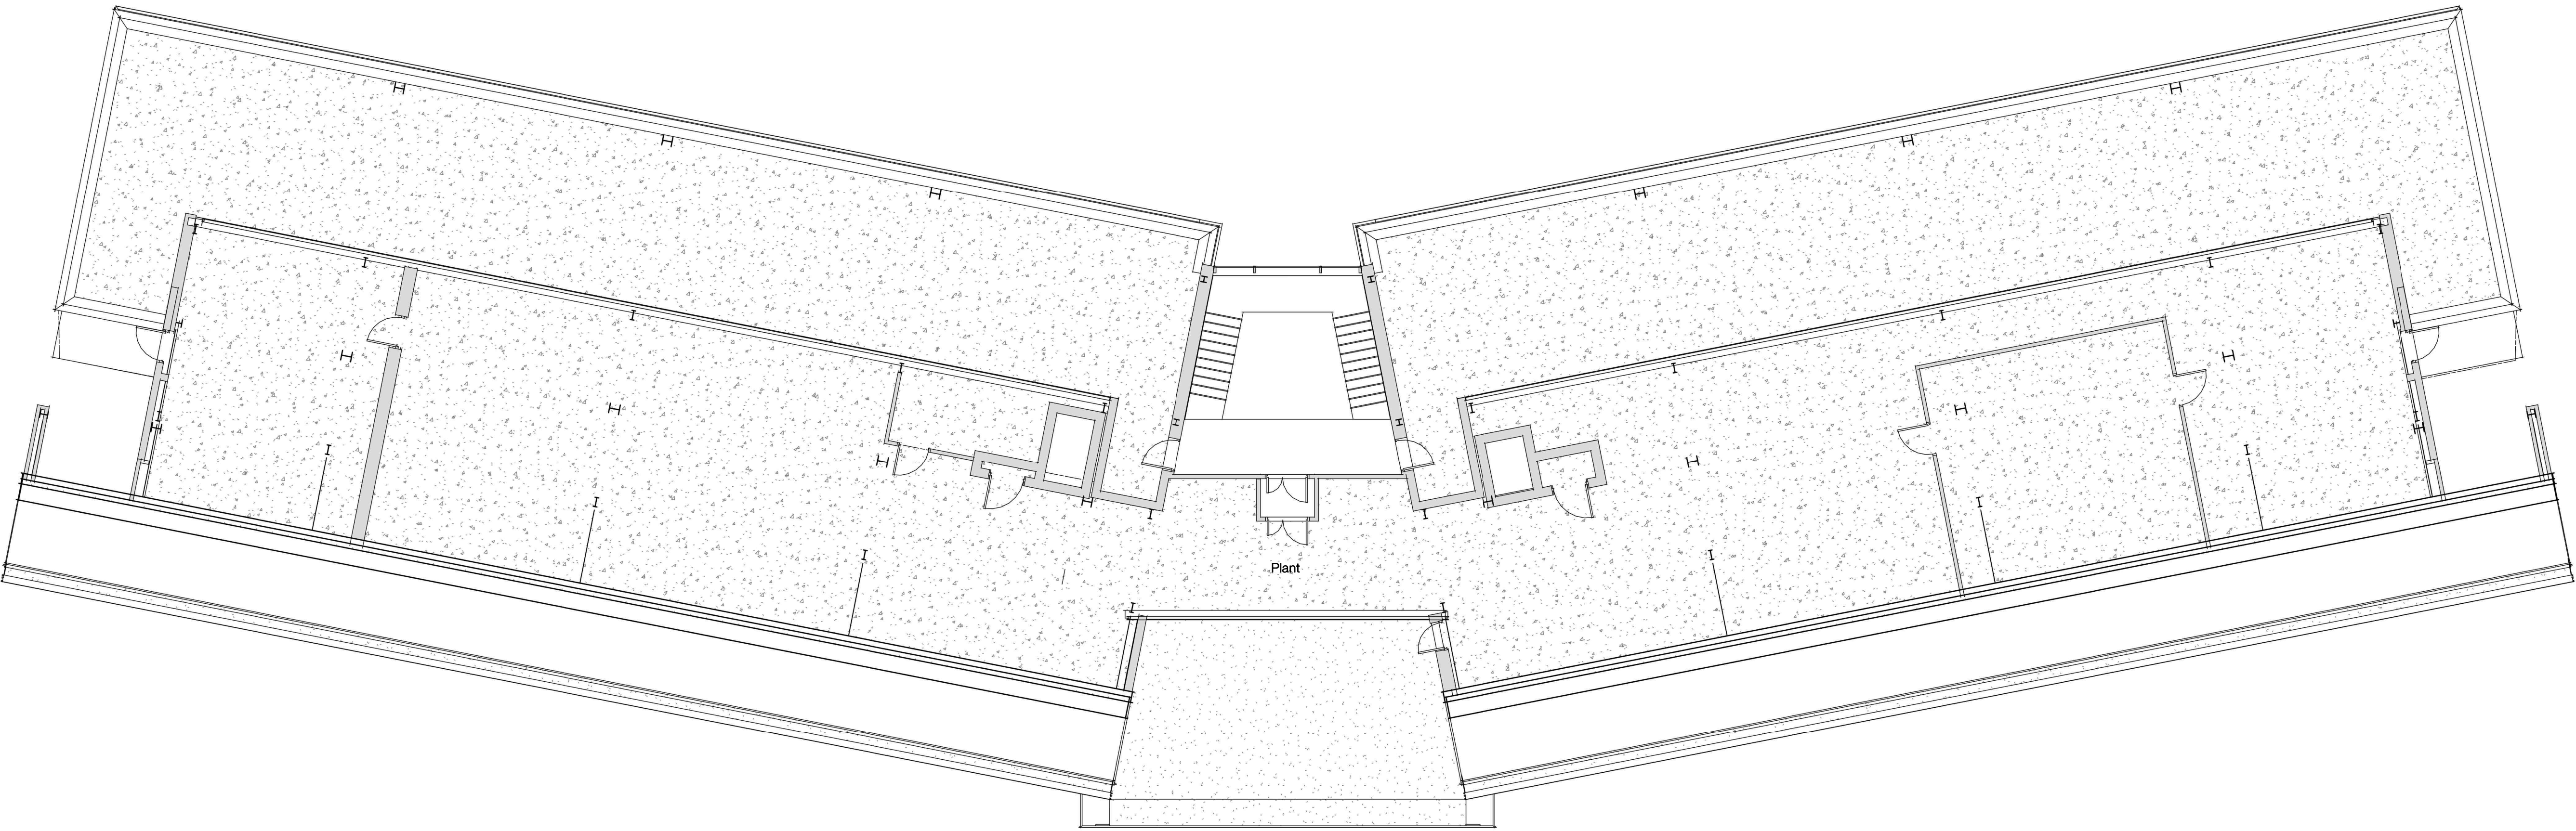

PROPOSED MIXED USE THIRD AREA PLAN

SCALE 1 : 100