


PROPOSED SECOND GA PLAN  
SCALE 1 : 100

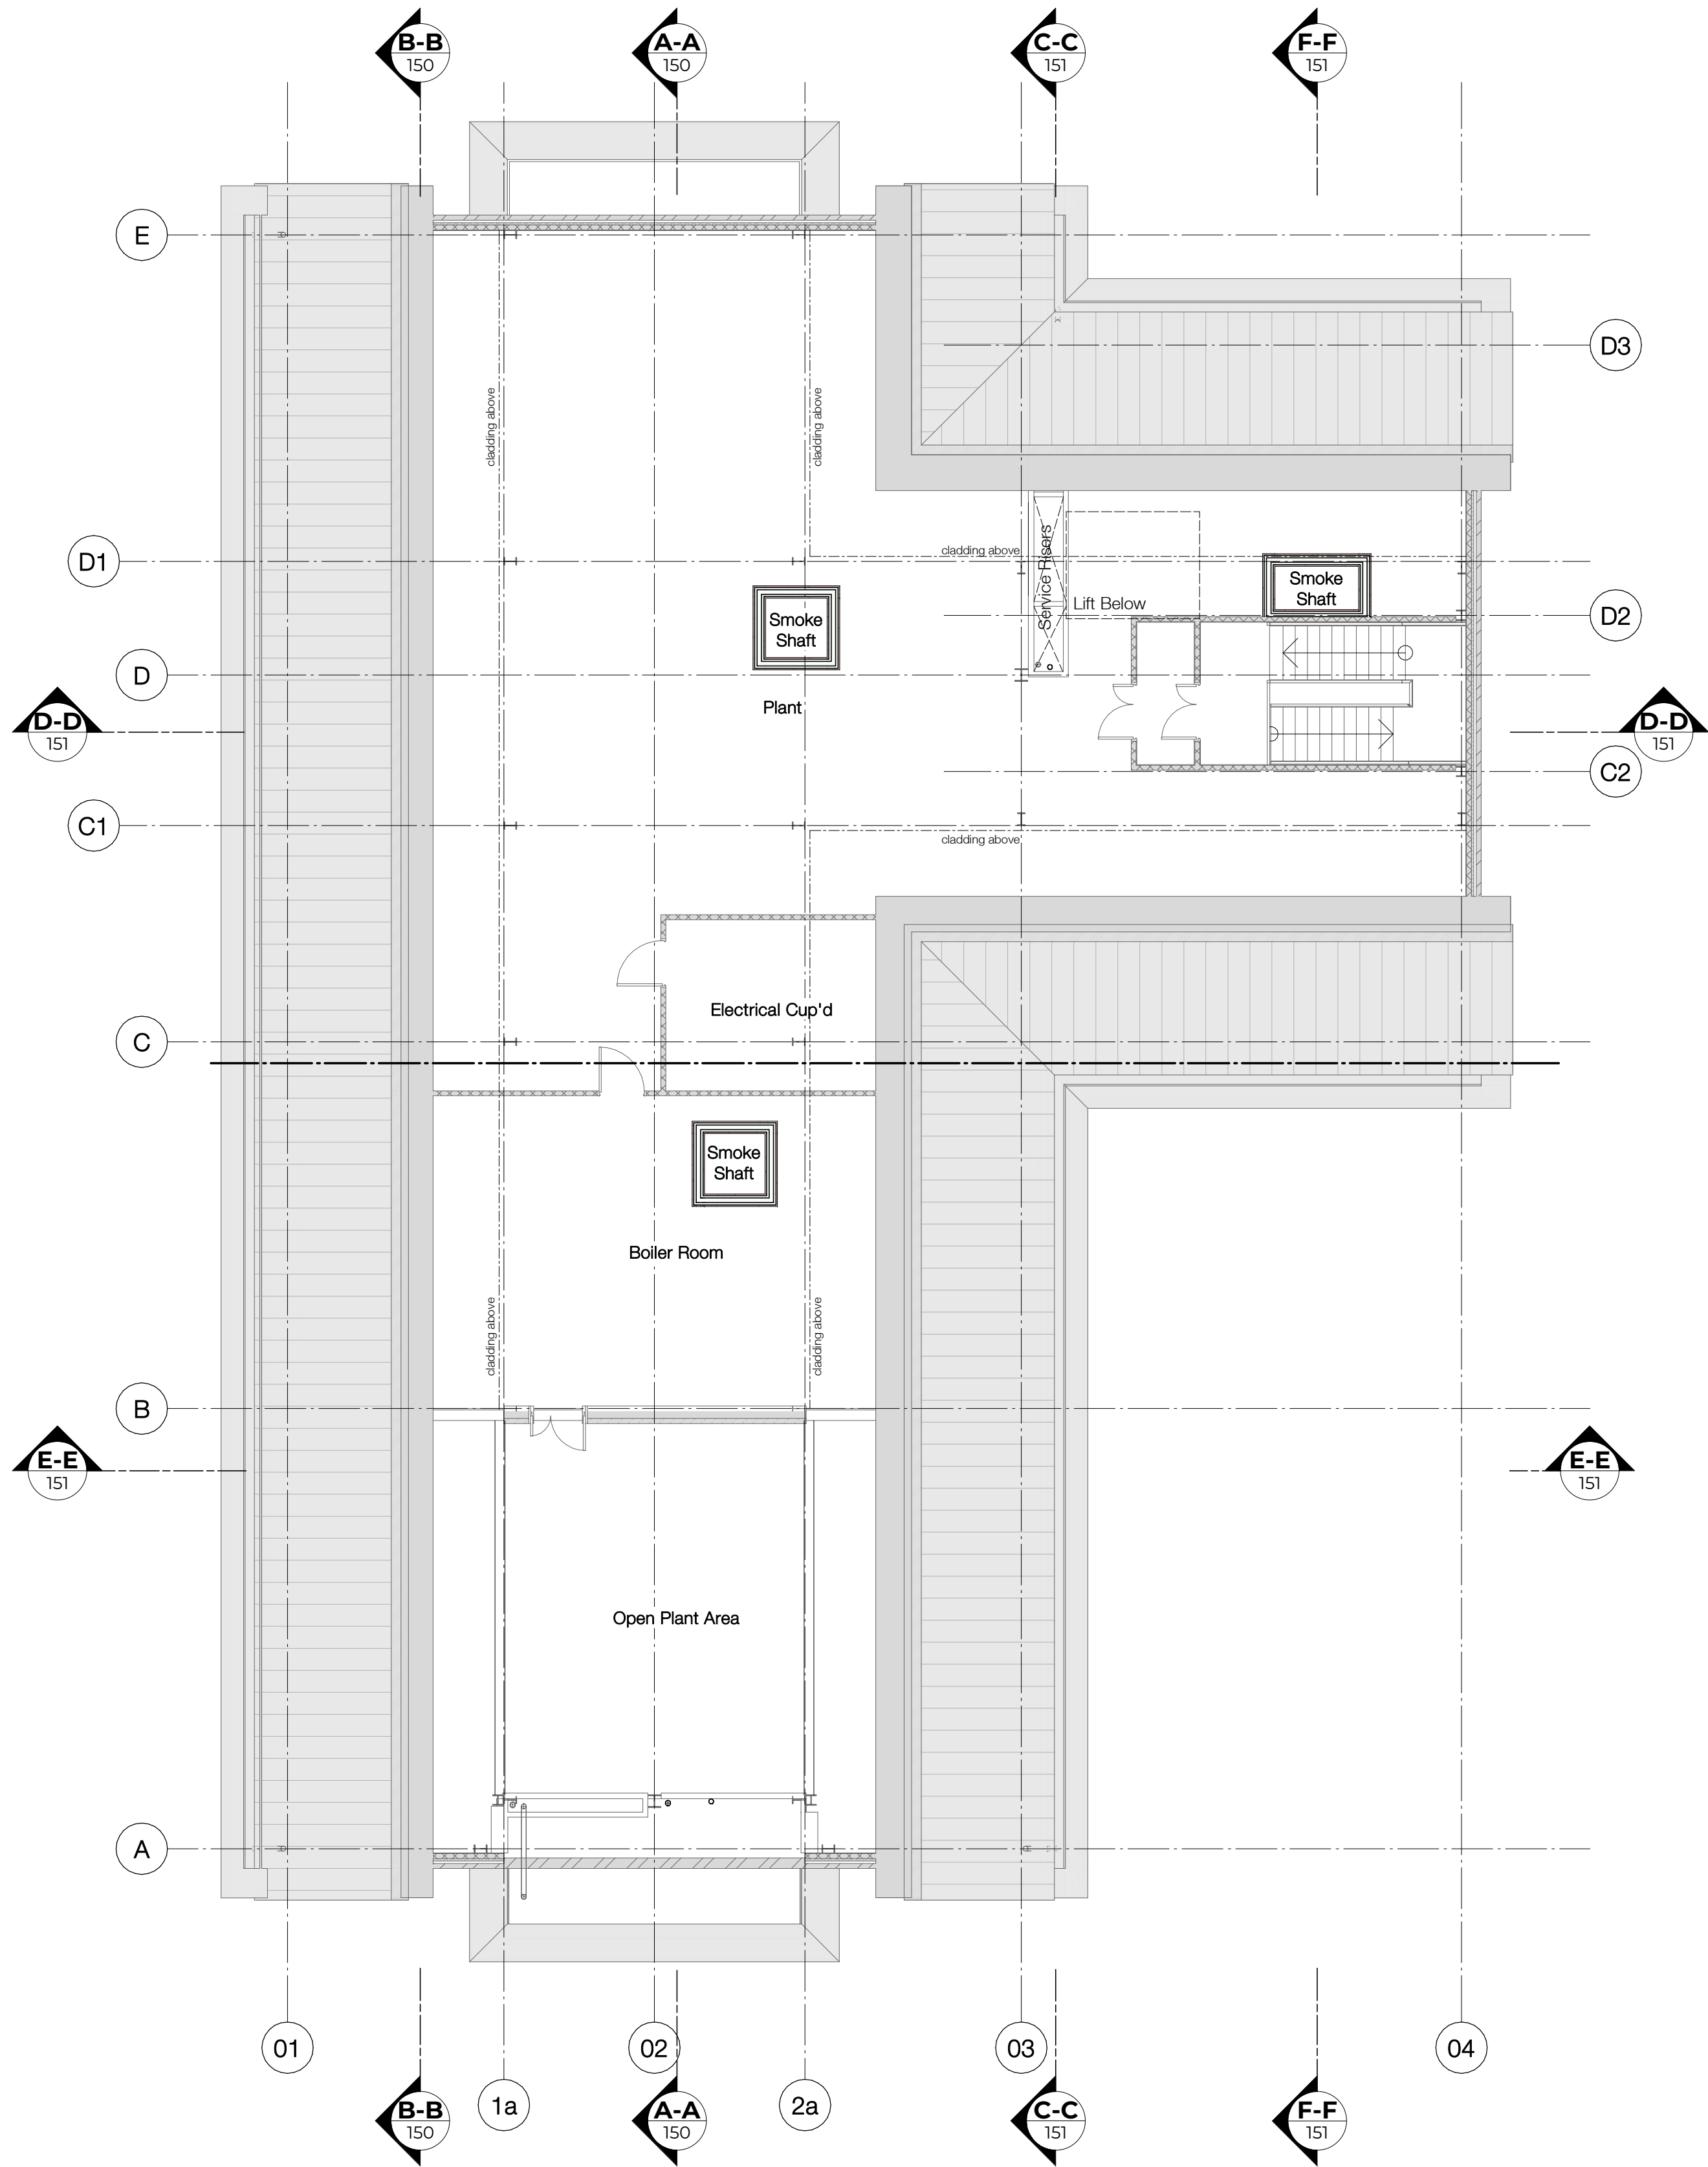

PROPOSED THIRD GA PLAN  
SCALE 1 : 100

Rev.	Date	Description	By
I	09/09/2025	BC issue	JMR
H	27/05/2025	corner units amended (1,9,19)	JMR
G	13/05/2025	window dims added	JMR
F	30/01/2025	units 19 & 20 cavity drying amended	JMR
E	02/12/2024	work phasing added	JMR
D	21/11/2024	Smoke shaft wall amended, WT02 (flats 18 & 28) amended	JMR
C	07/11/2024	building control issue	JMR
B	09/10/2024	preliminary issue	JMR
A	30/09/2024	amended layouts & proposed windows added	JMR
/	27/09/2024	first issue	JMR

revisions		
Construction		
project		
BUILDING 1 RESIDENTIAL CONVERSION WATERFRONT BUSINESS PARK, FLEET, GU51 3QT		
drawing title		
SECOND & THIRD FLOOR GA PLANS		
date	scale	drawn
09/09/2025	1 : 100	JMR
for	checked	
IN HIS NAME LTD	ES	
drawing number	revision	
24-06-101	I	

DANKS BADNELL  
Chartered Architects

KINGS STABLES, 3 - 4 OSBORNE MEWS, WINDSOR, BERKSHIRE, SL4 3DE  
01753 859880 - enquiry@danksbadnell.co.uk

All dimensions to be verified before work is commenced  
All work is to comply with statutory requirements  
COPYRIGHT & INTELLECTUAL PROPERTY RIGHTS REMAIN WITH DANKS BADNELL