
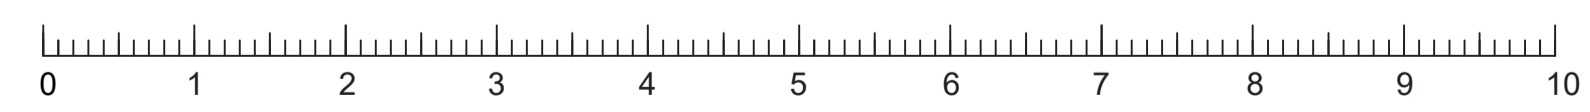


Scale 1:500  
 © Crown copyright and database rights 2025 OS 100054135. Map area bounded by: 336806,393597 336896,393687. Produced on 20 June 2025 from the OS National Geographic Database. Supplied by UKPlanningMaps.com. Unique plan reference: b90f/uk/1273035/1707678

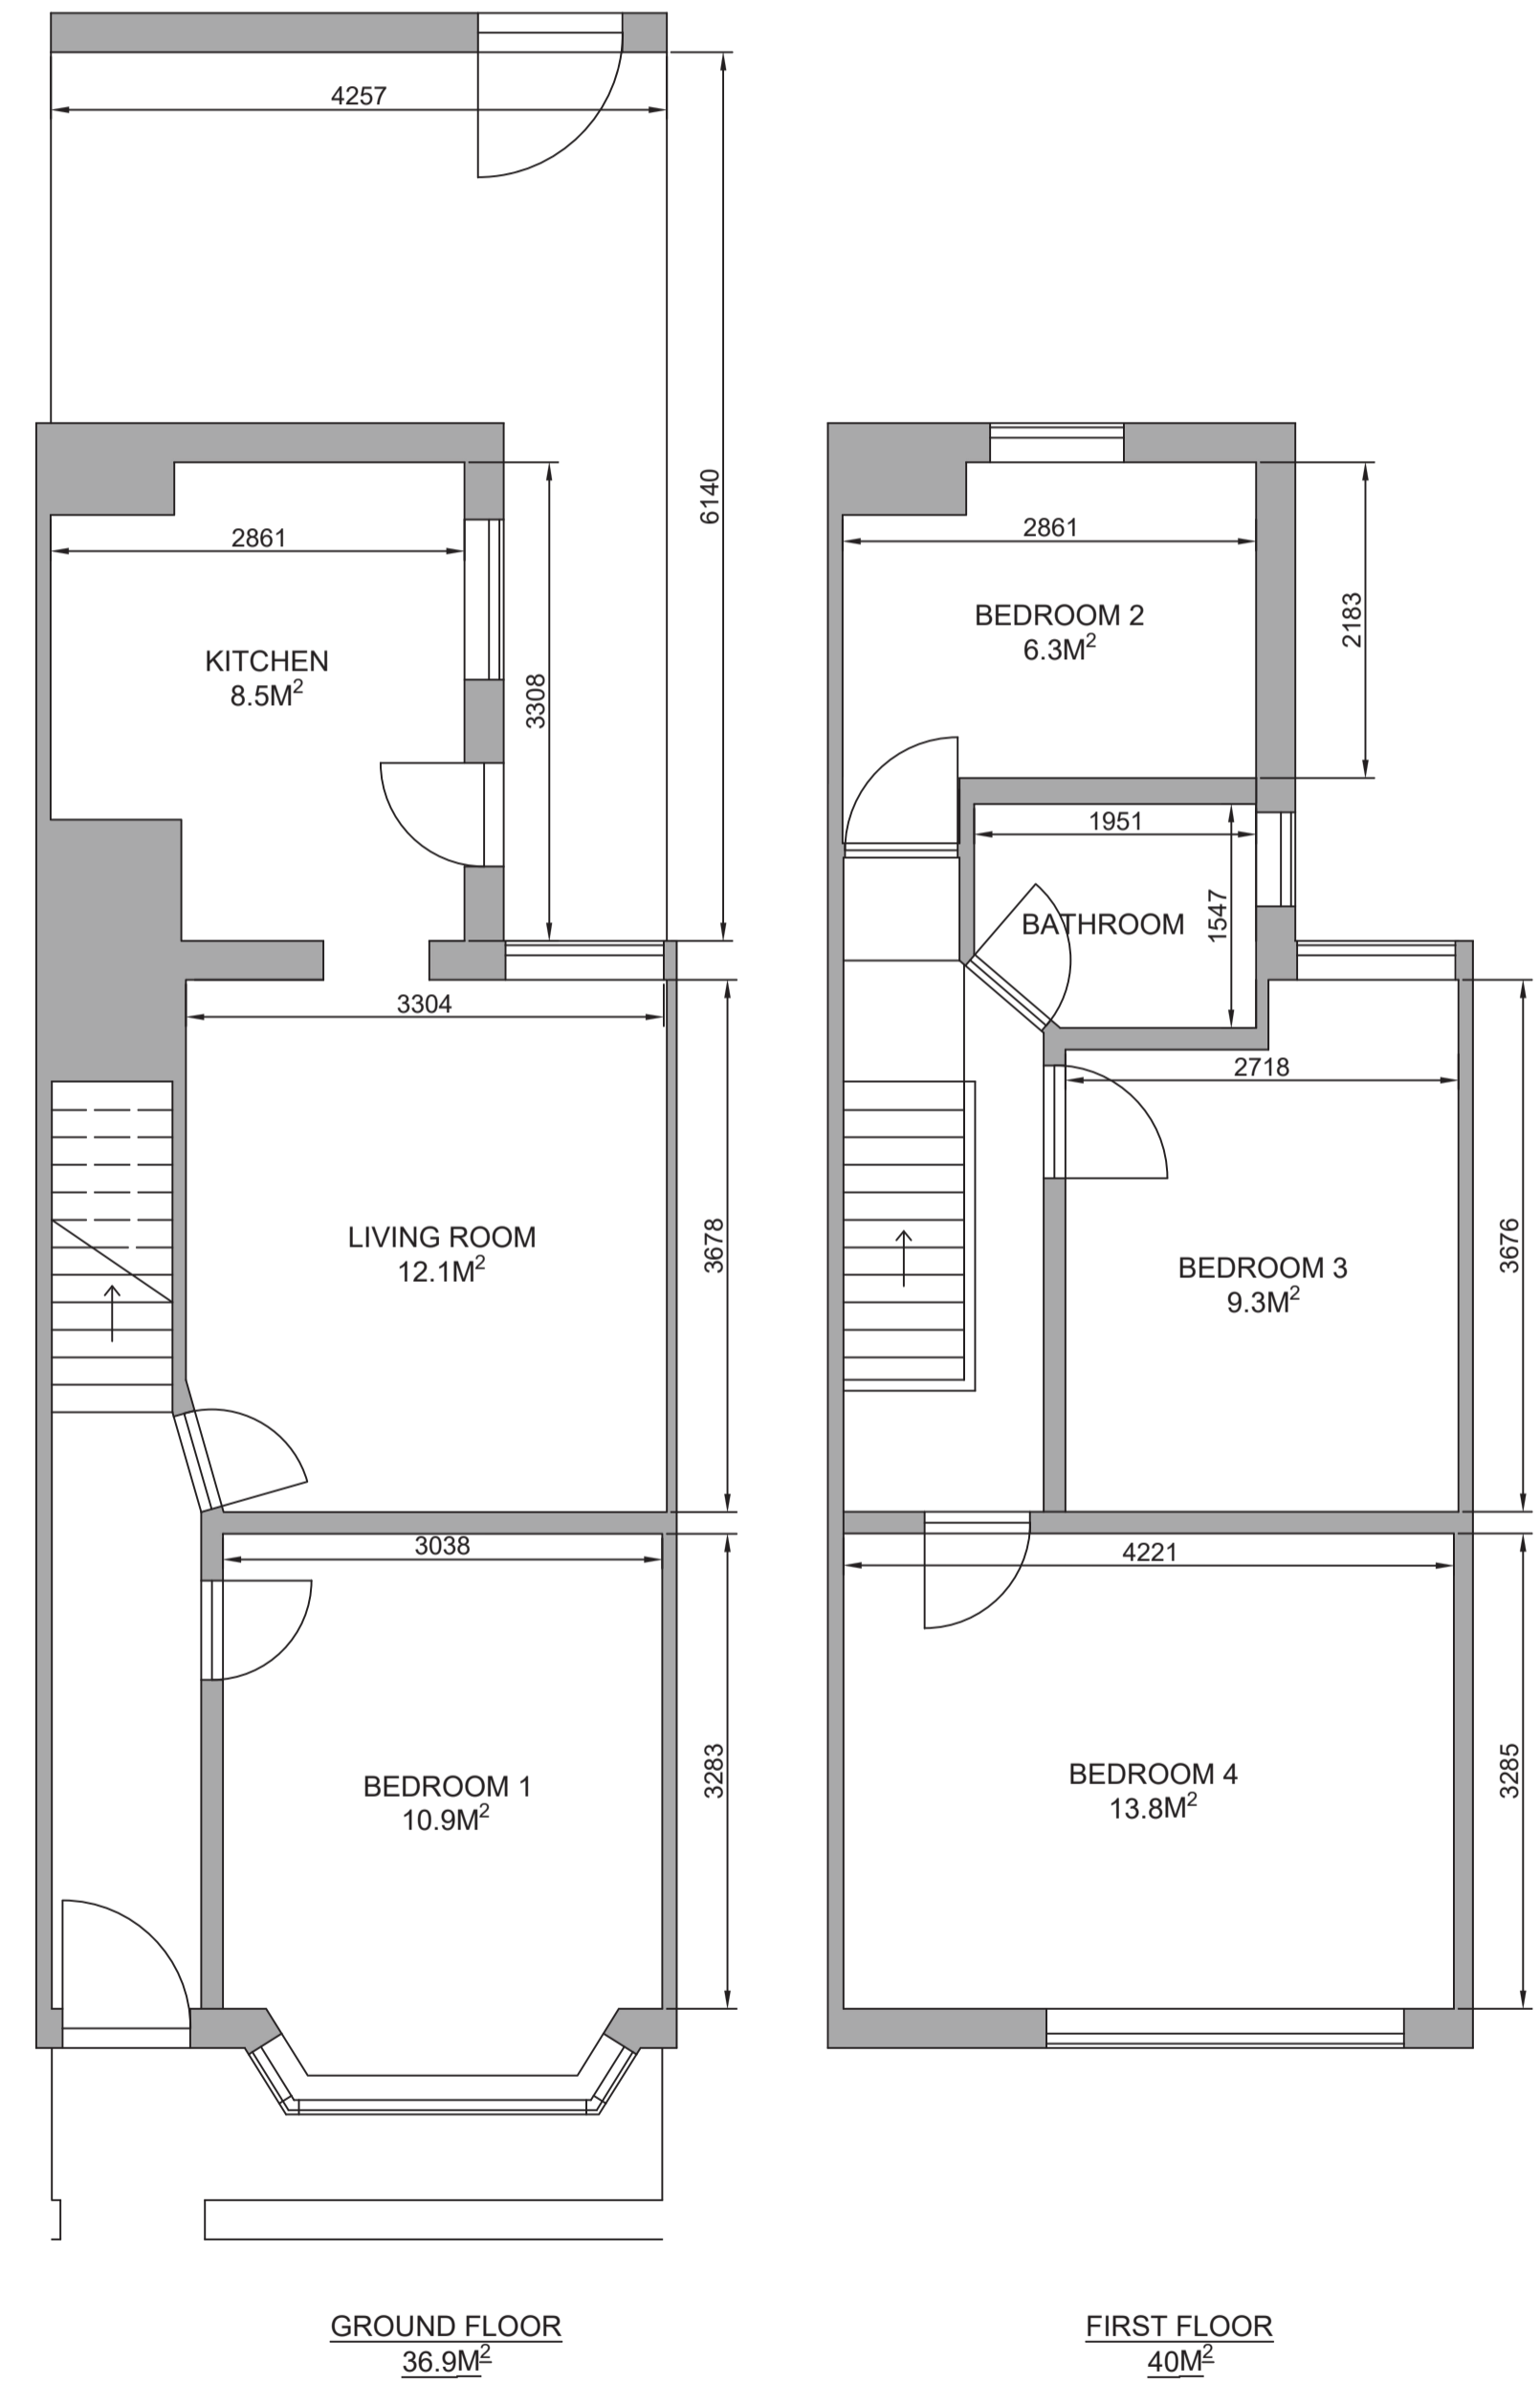

SCALE BAR = 1:50@A1

ADDRESS	
56 INCE AVENUE ANFIELD LIVERPOOL L4 7UX	
SCALE - 1:50 @ A1	DRAWING 001